

NEW DWELLINGS

morgandicksonarchitecture


austinmer studio P0242671899
morgan_dickson@bigpond.com
M0478 229 639
Emorgan_dickson@bigpond.com
nominated architect matt dickson 6255

do not scale from this drawing.
verify the accuracy of all written
dimensions on site.

this drawing is protected by
copyright and may not be used for
any purpose without the written
approval from the partners of
morgandicksonarchitecture

FLOORPLAN ATLAS

FPA **00**

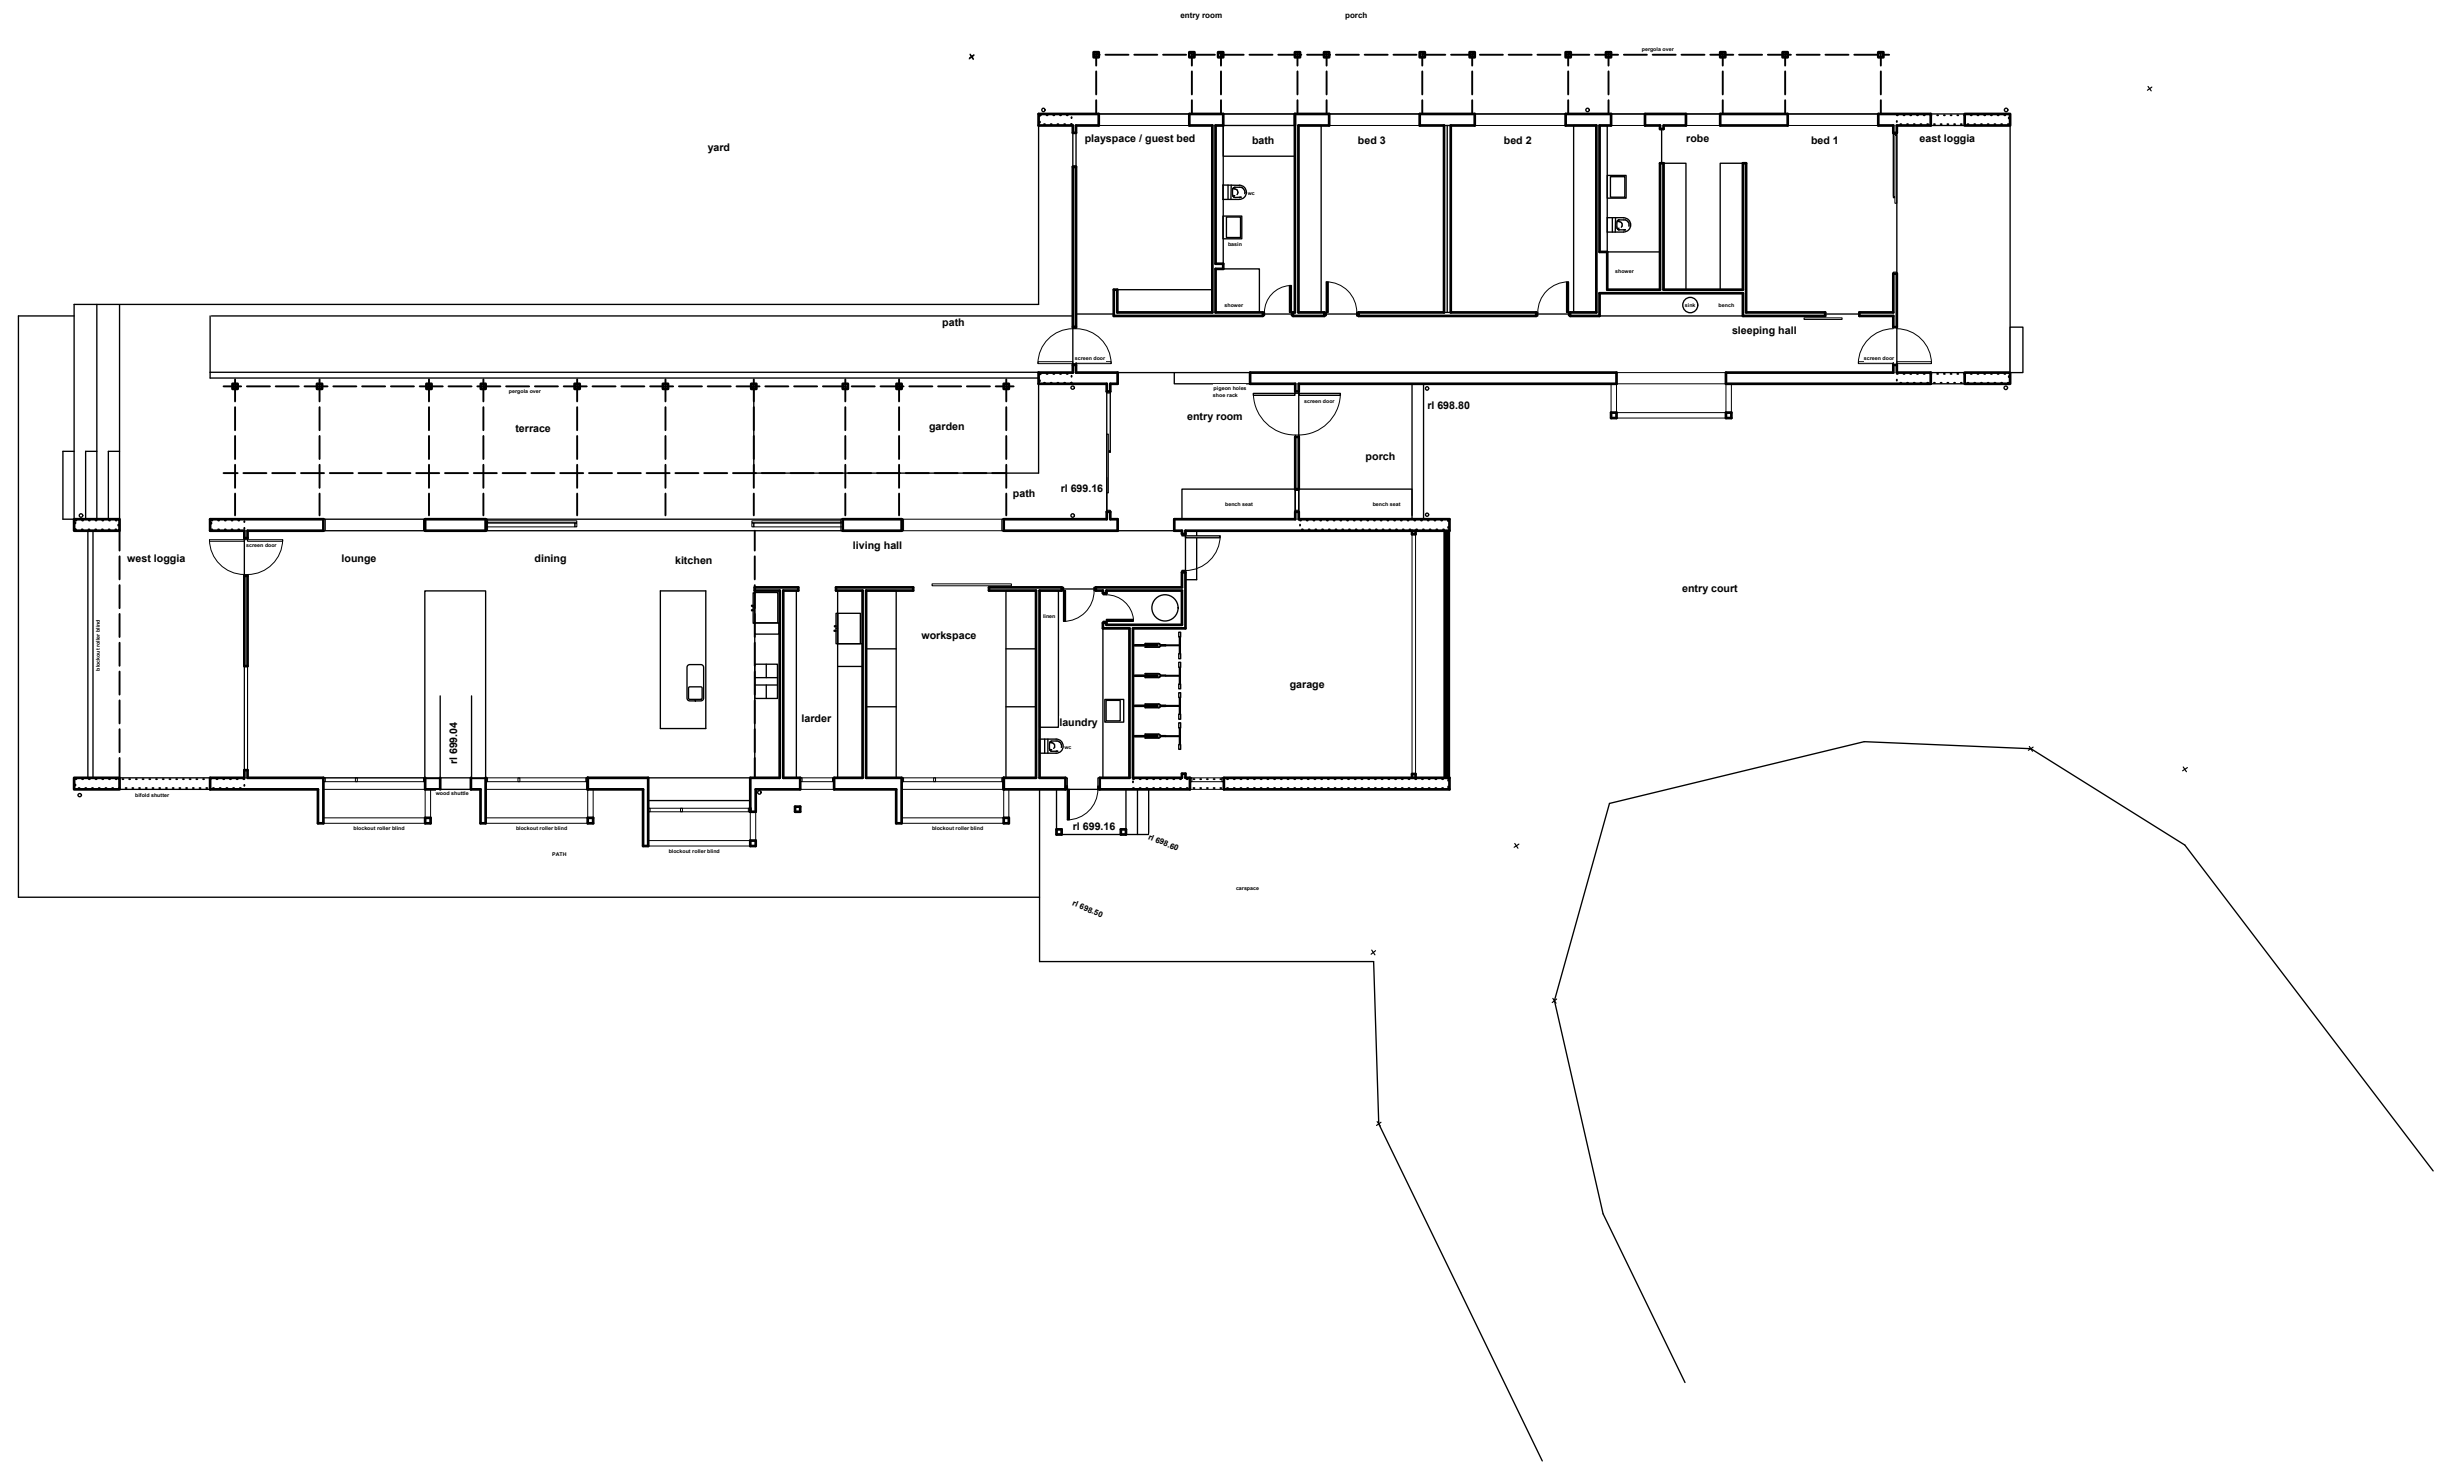

morgandicksonarchitecture

austinmer studio P0242671899
 morgan_dickson@bigpond.com
 M0478 229 639
 Emorgan_dickson@bigpond.com
 nominated architect matt dickson 6255



do not scale from this drawing.
 verify the accuracy of all written
 dimensions on site.

FLOORPLAN ATLAS


this drawing is protected by
 copyright and may not be used for
 any purpose without the written
 approval from the partners of
 morgandicksonarchitecture

FPA


01

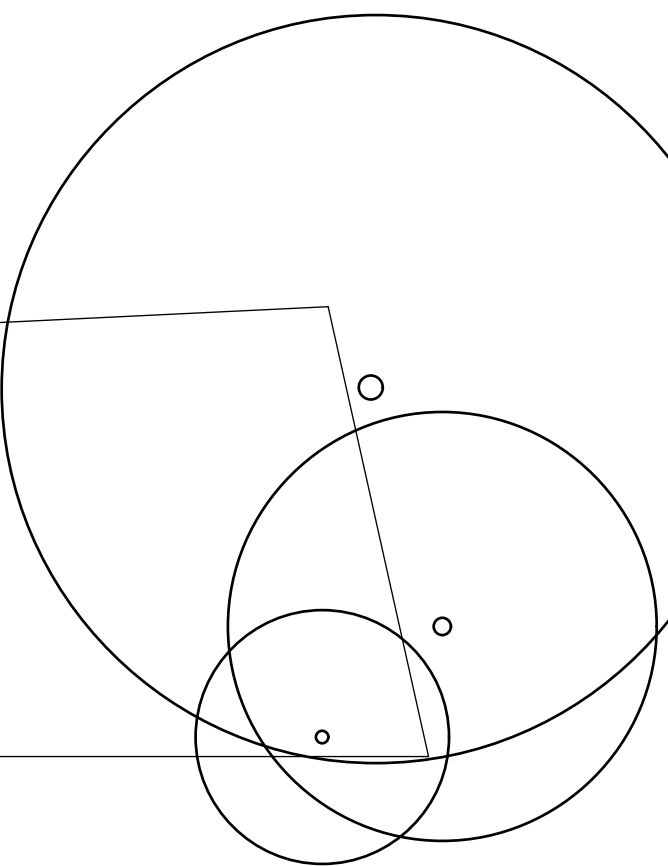
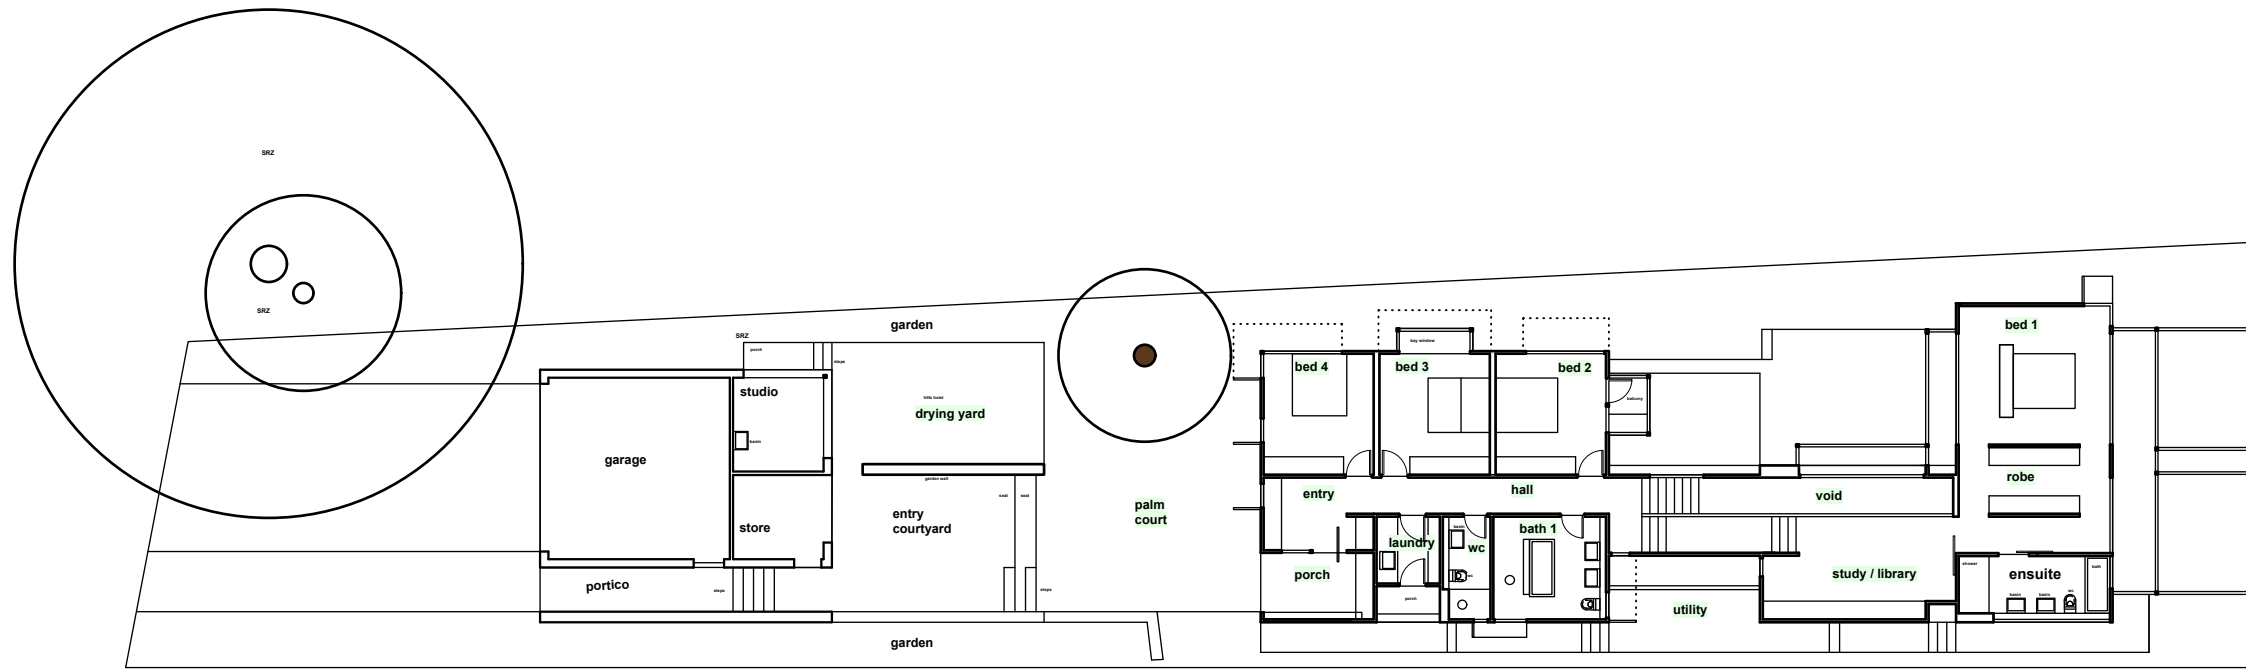


UPPER LEVEL LAYOUT


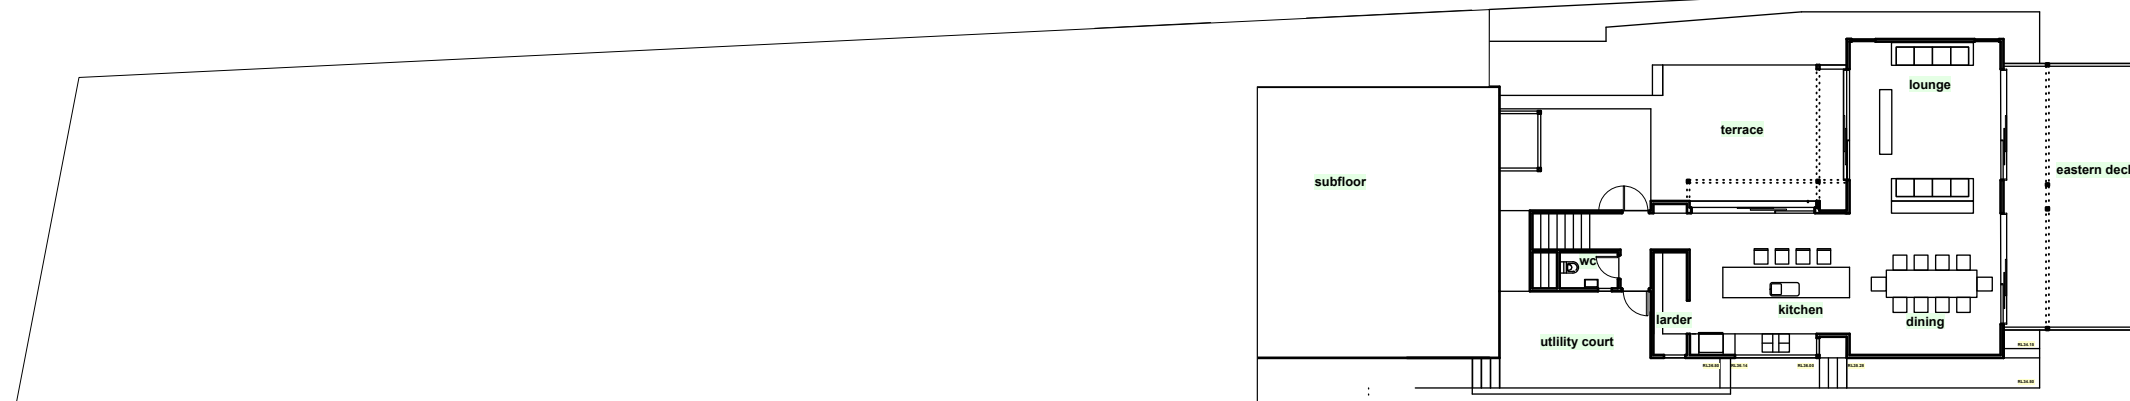


LOWER LEVEL LAYOUT

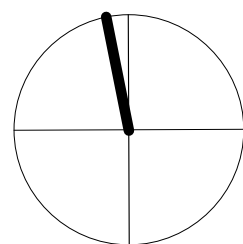


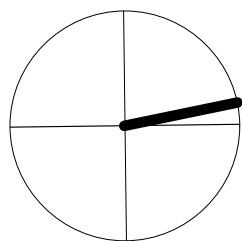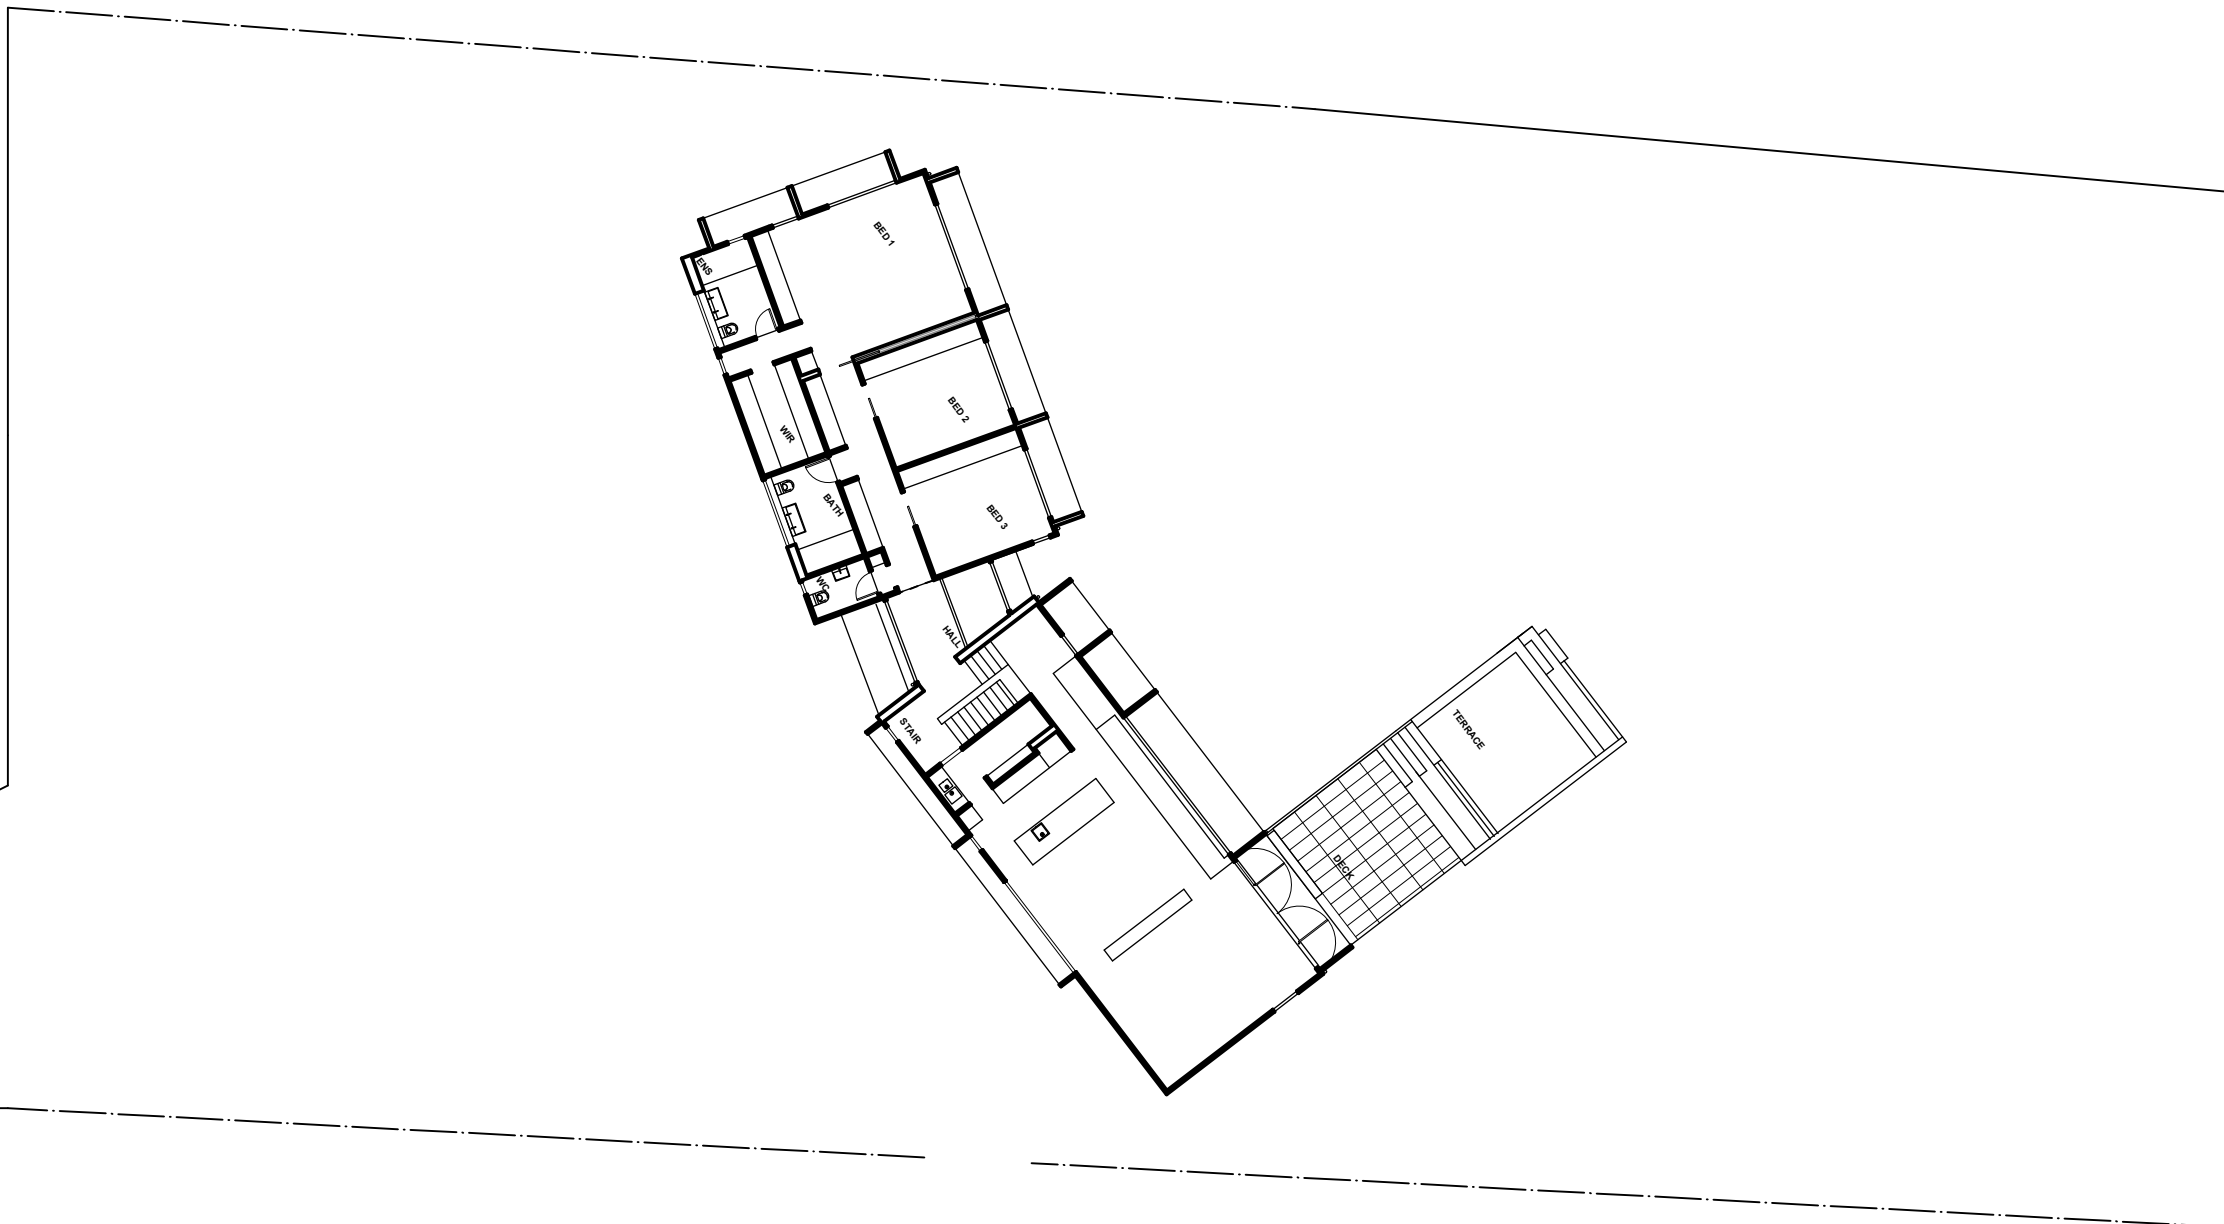


Upper Floor Plan

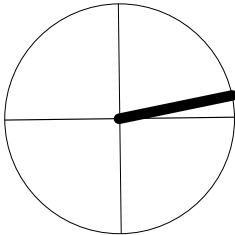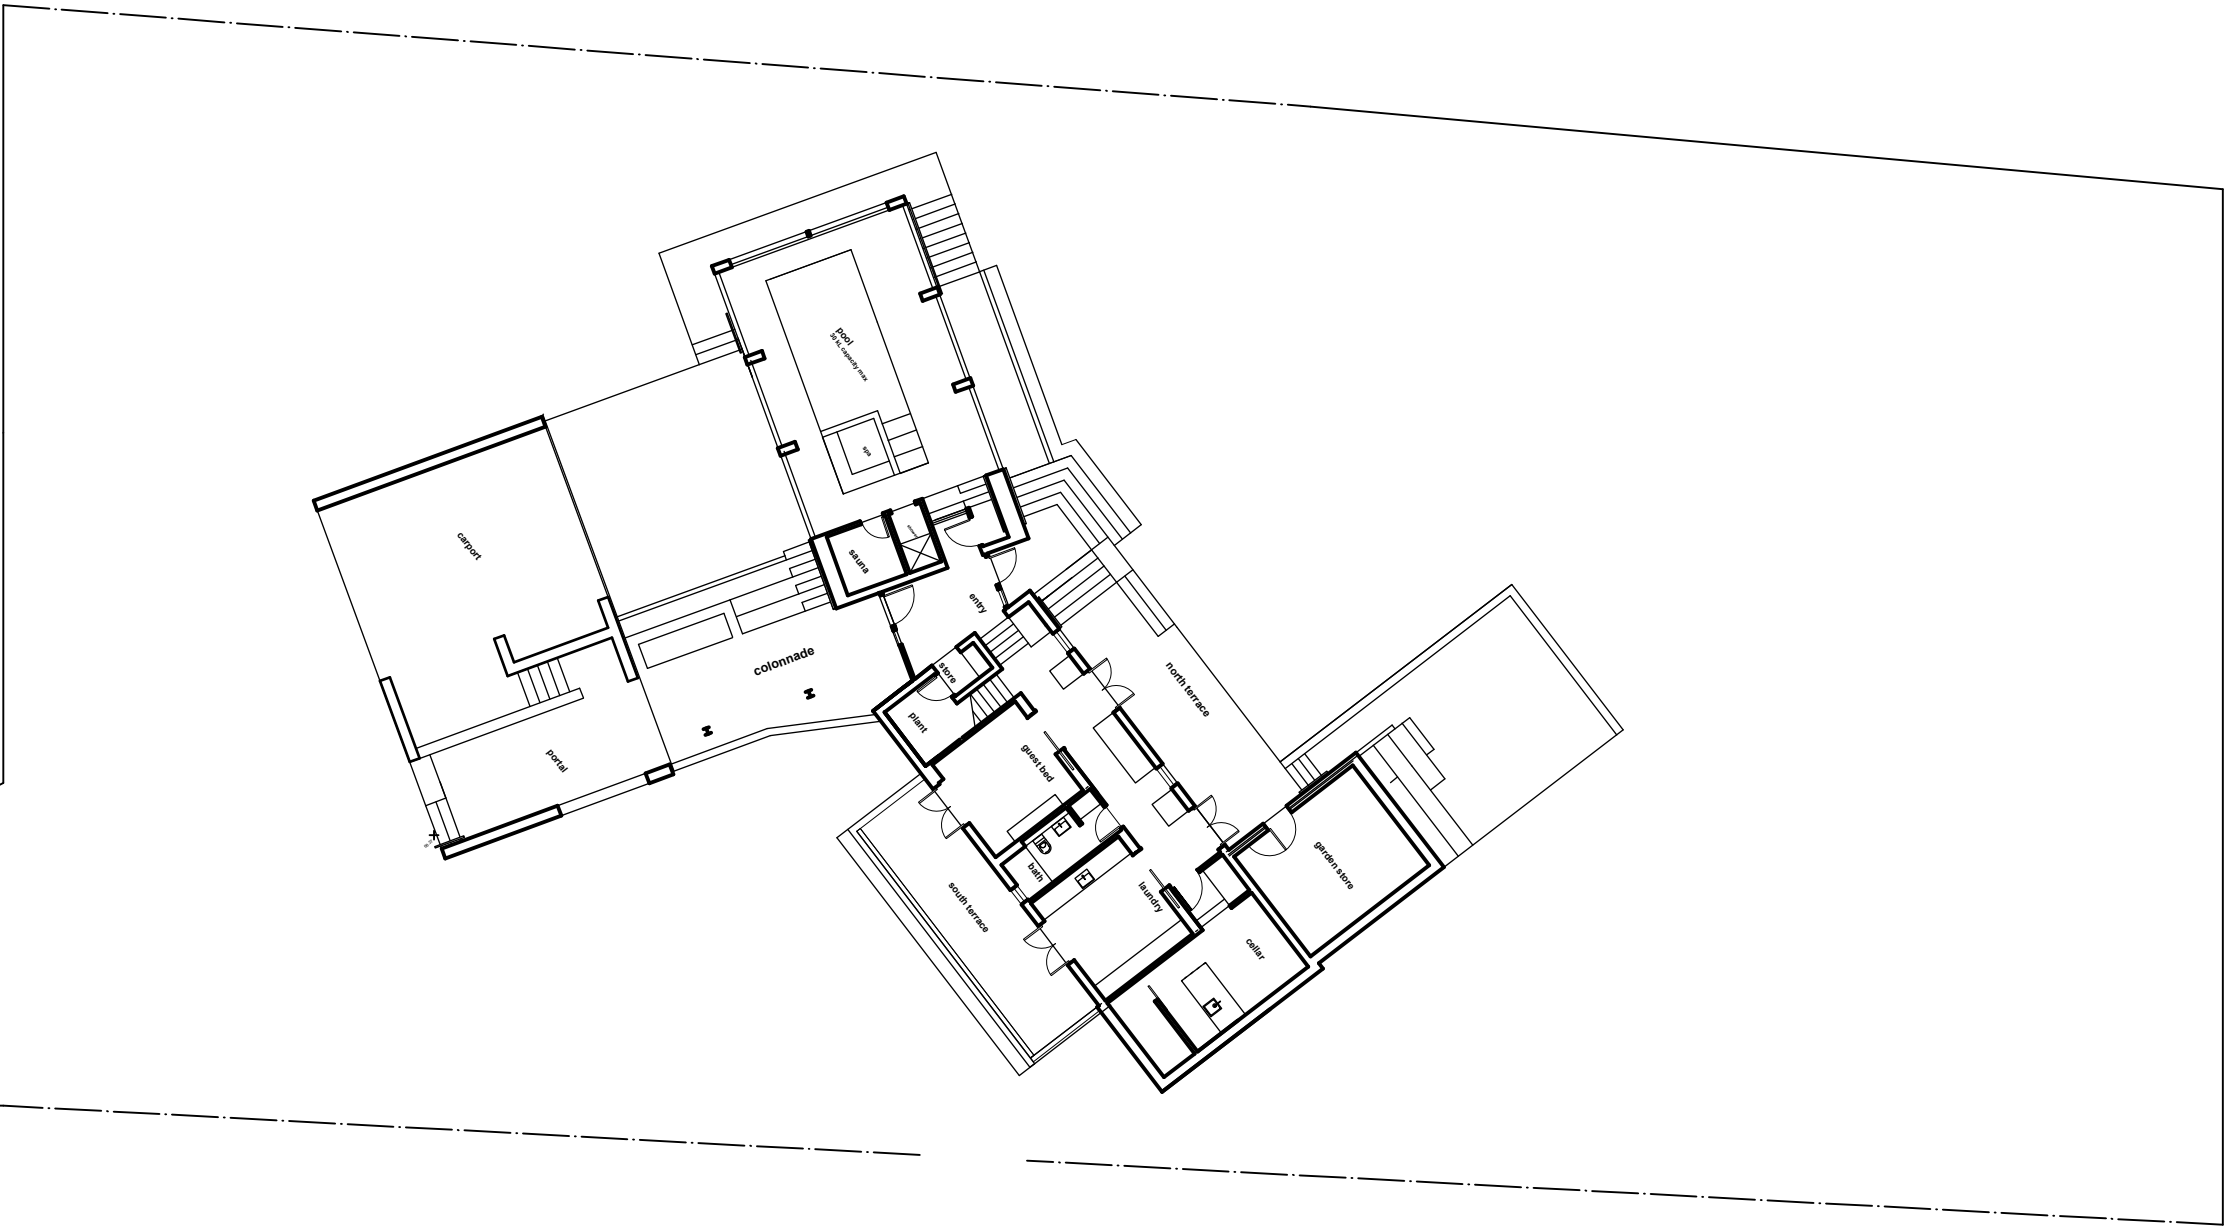


Lower Floor Plan

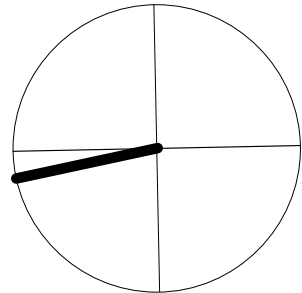


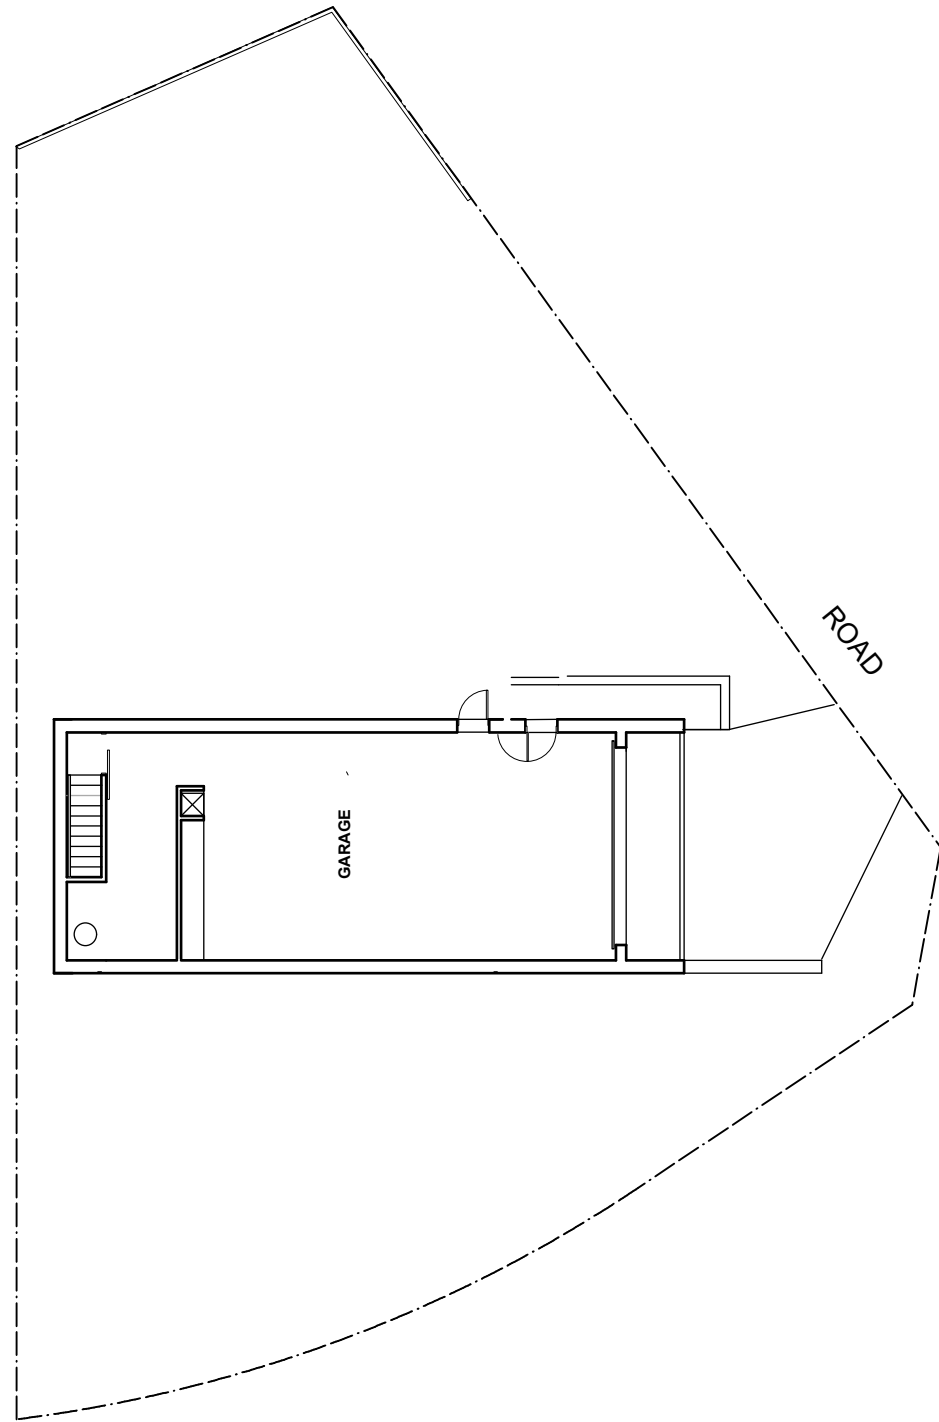


Lower Floor Plan


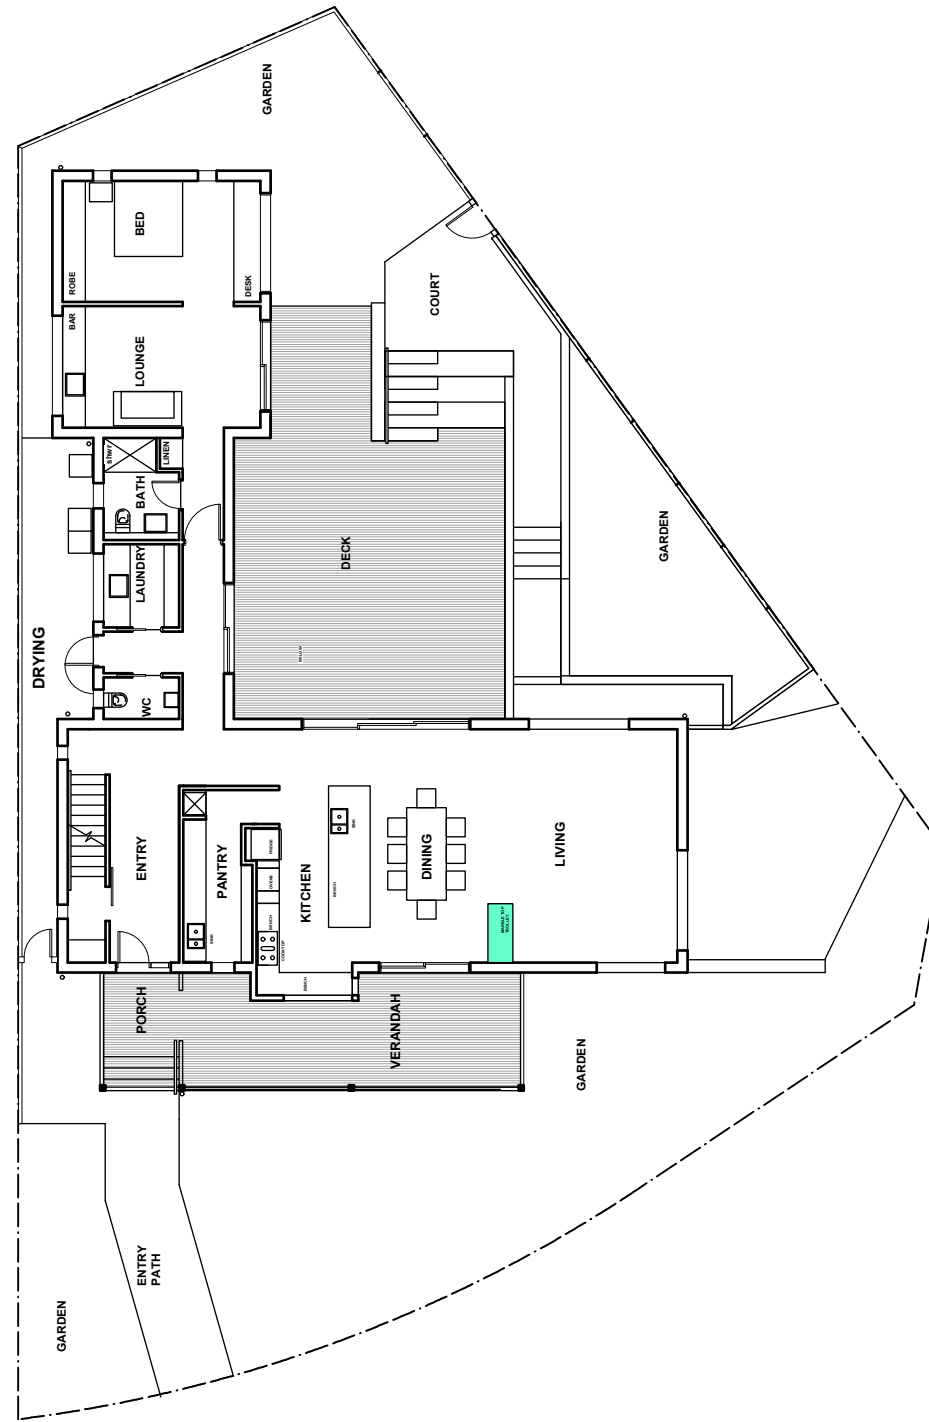


Middle Floor Plan

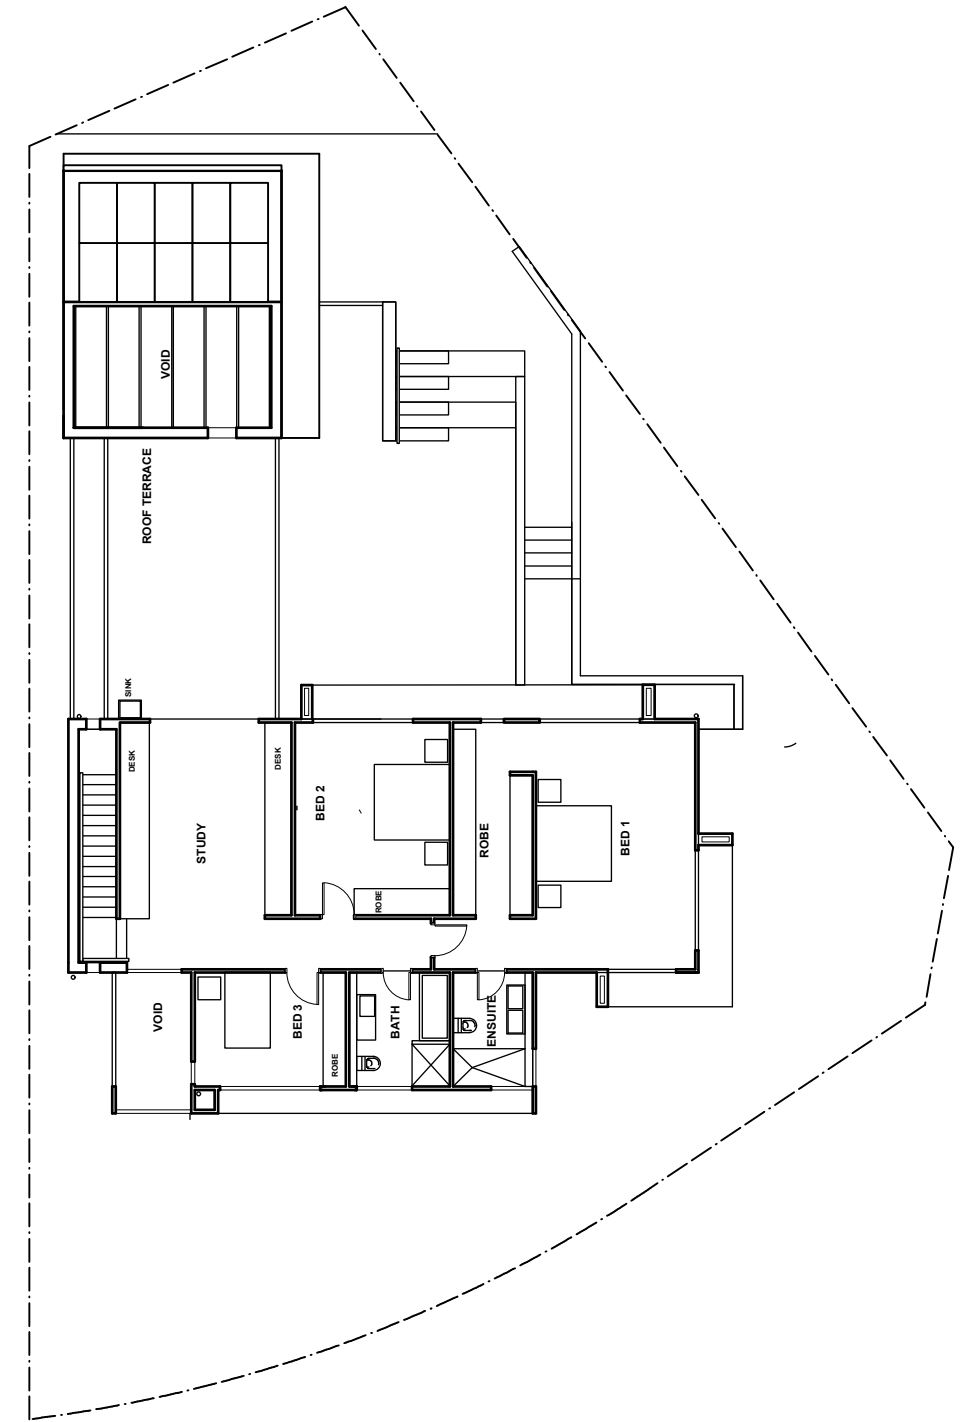


Upper Floor Plan

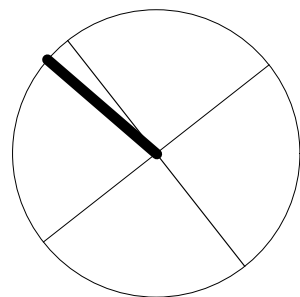

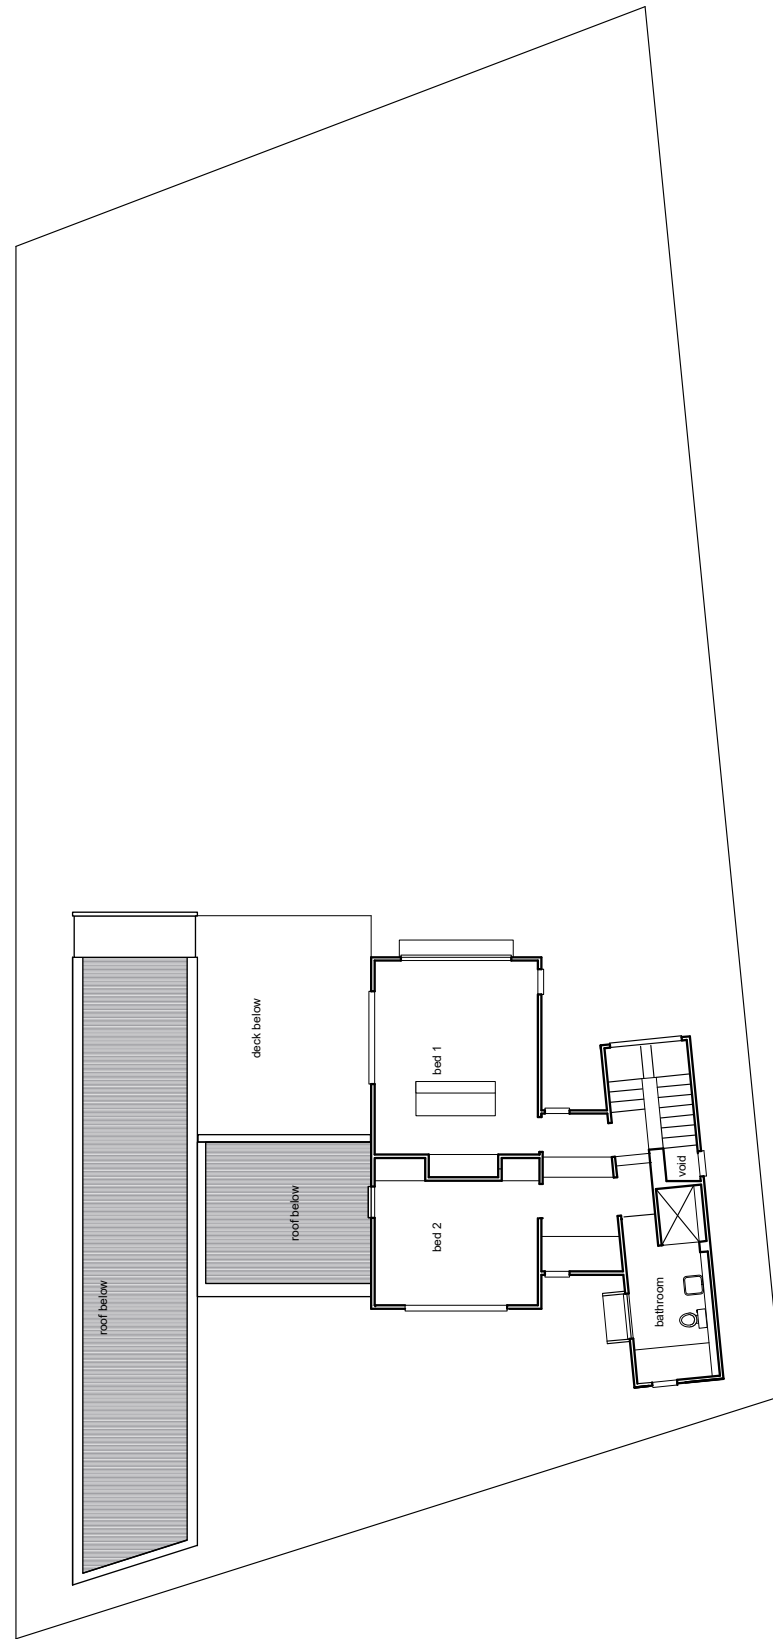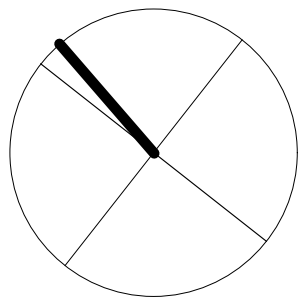


Upper Floor Plan

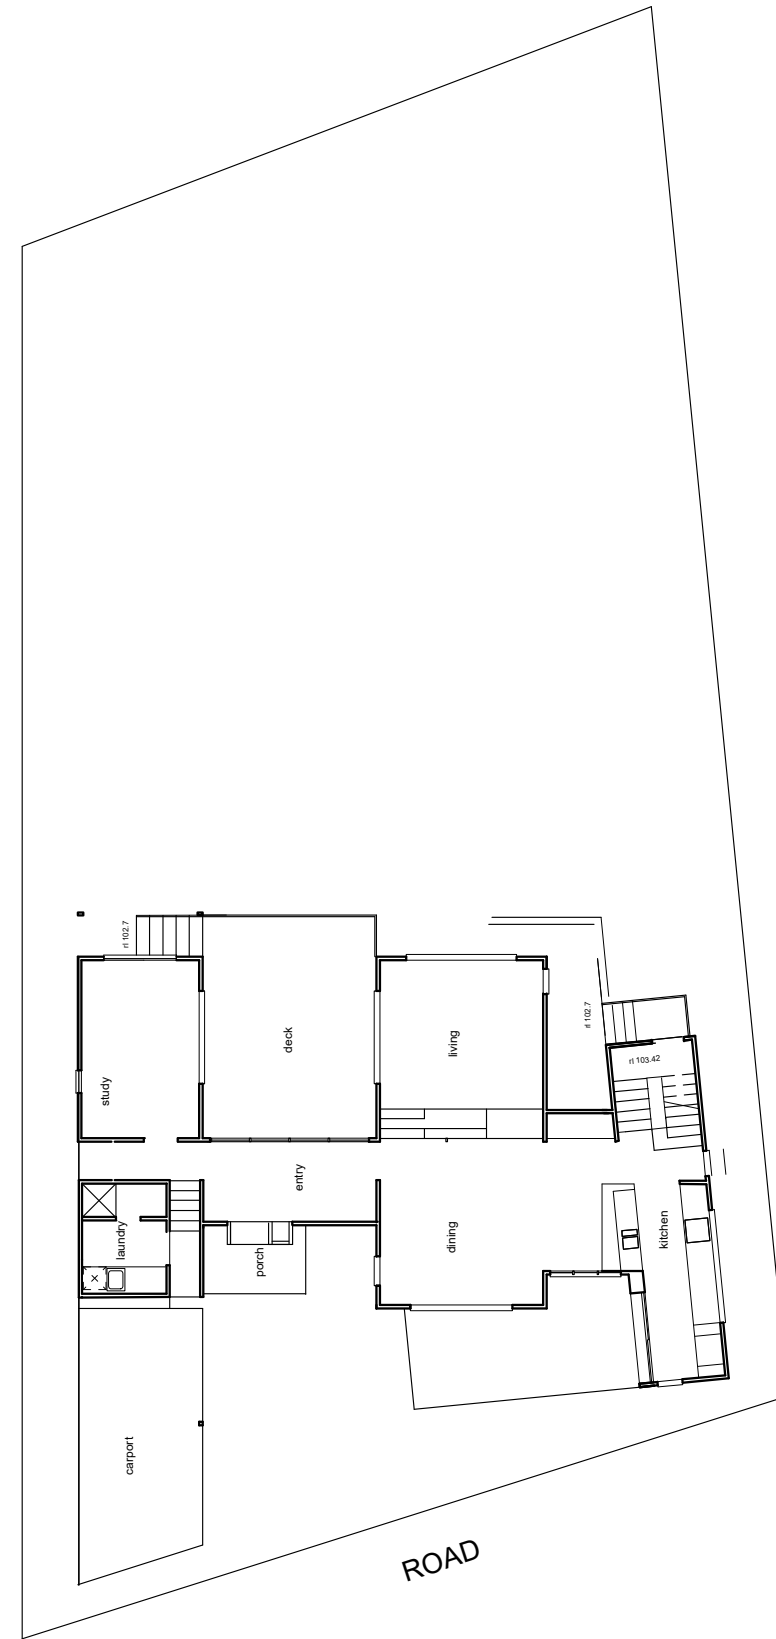


Lower Floor Plan


ROAD

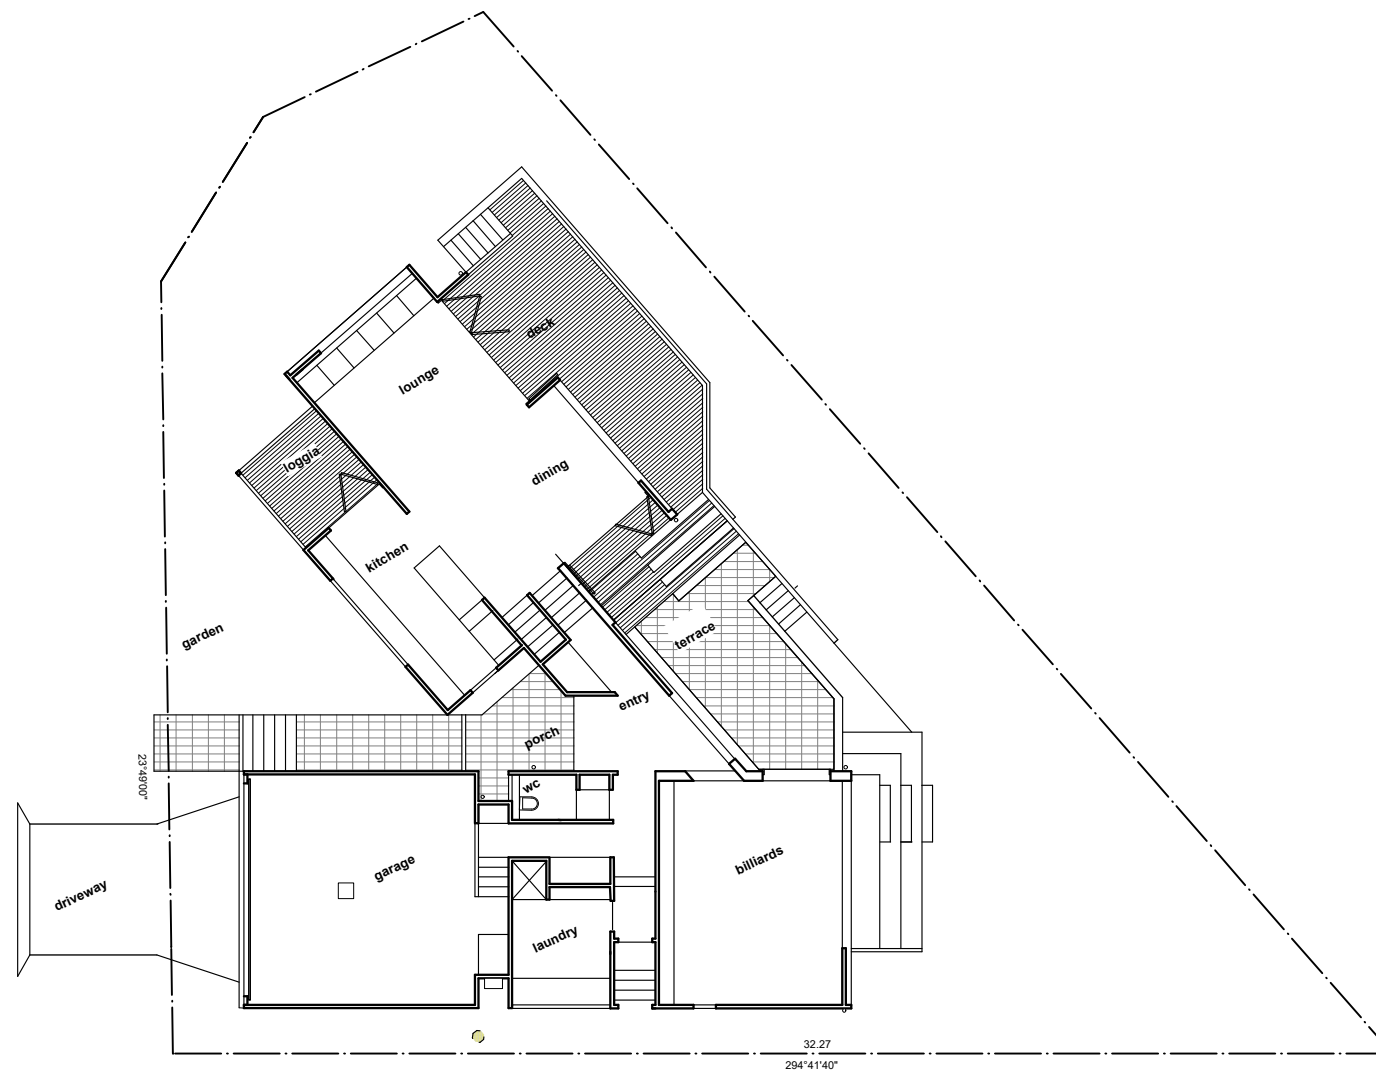


Lower Floor Plan

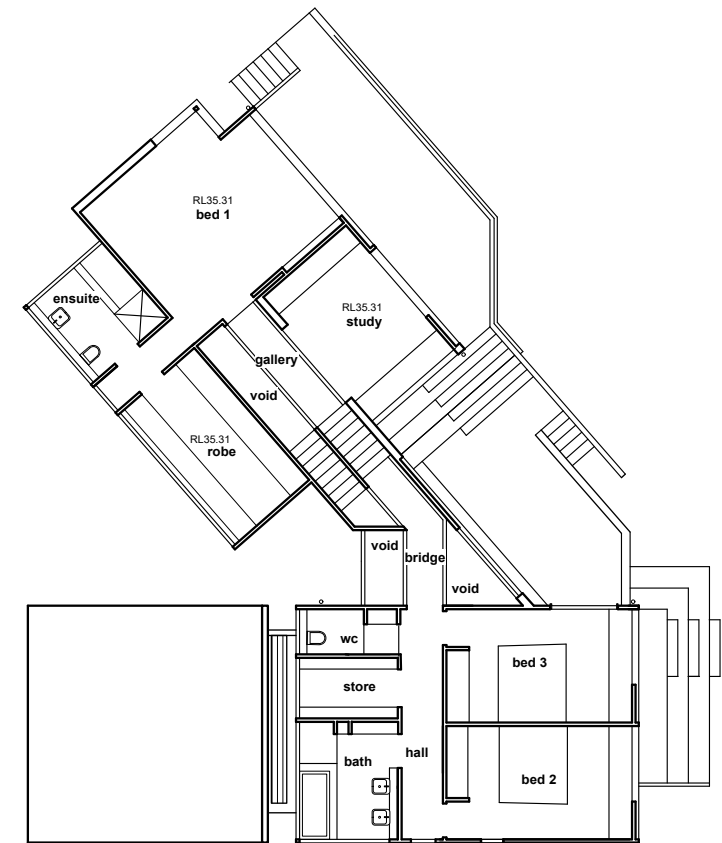


Upper Floor Plan

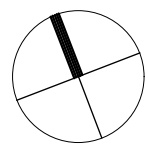


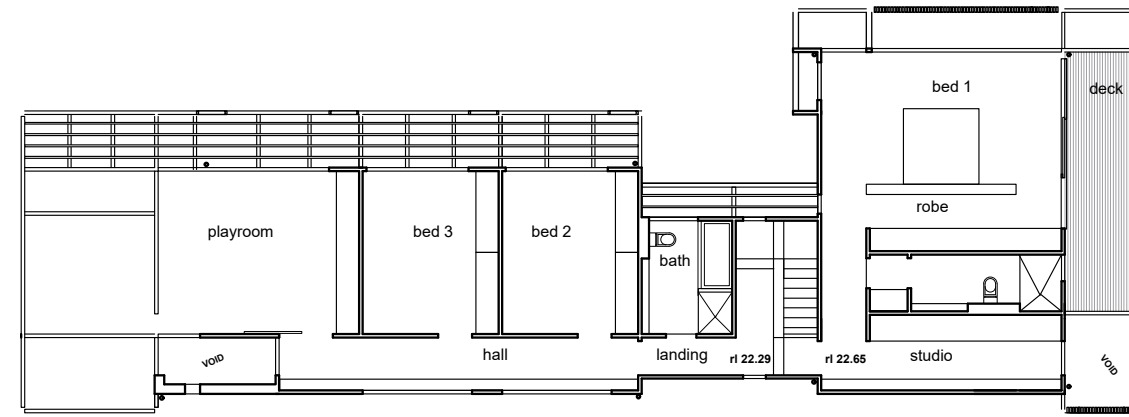


Upper Floor Plan

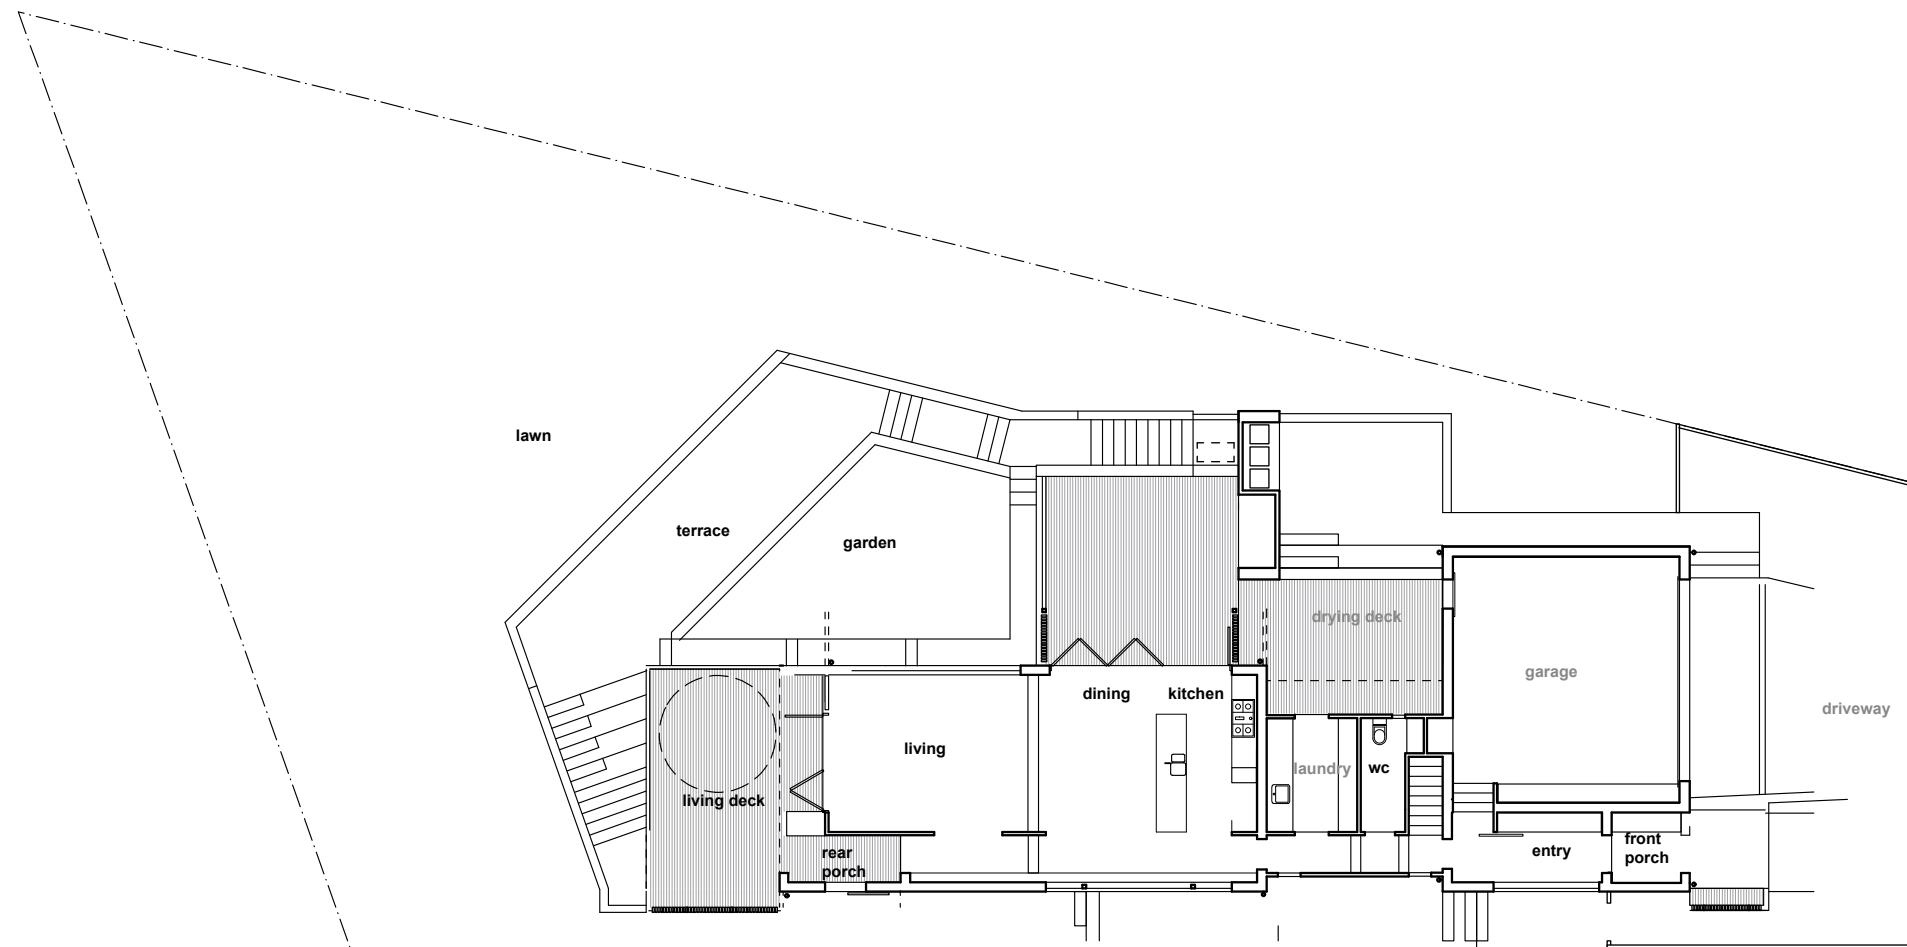


Lower Floor Plan

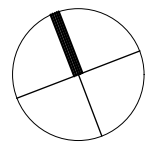


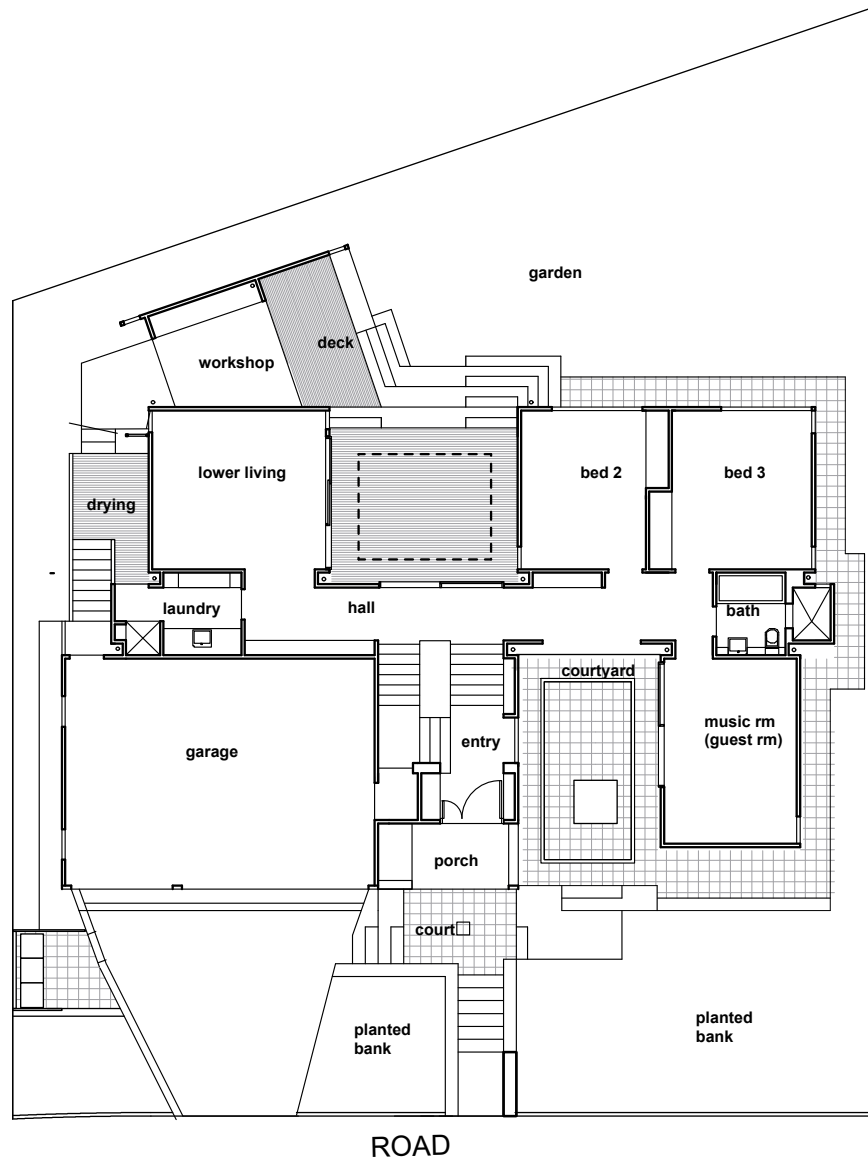


Lower Floor Plan

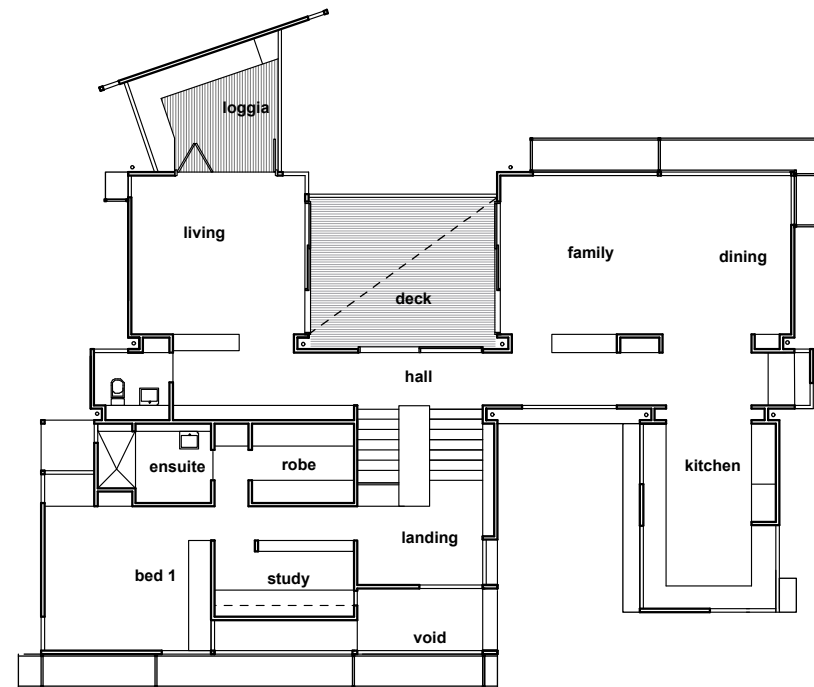


Upper Floor Plan

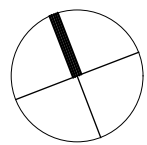


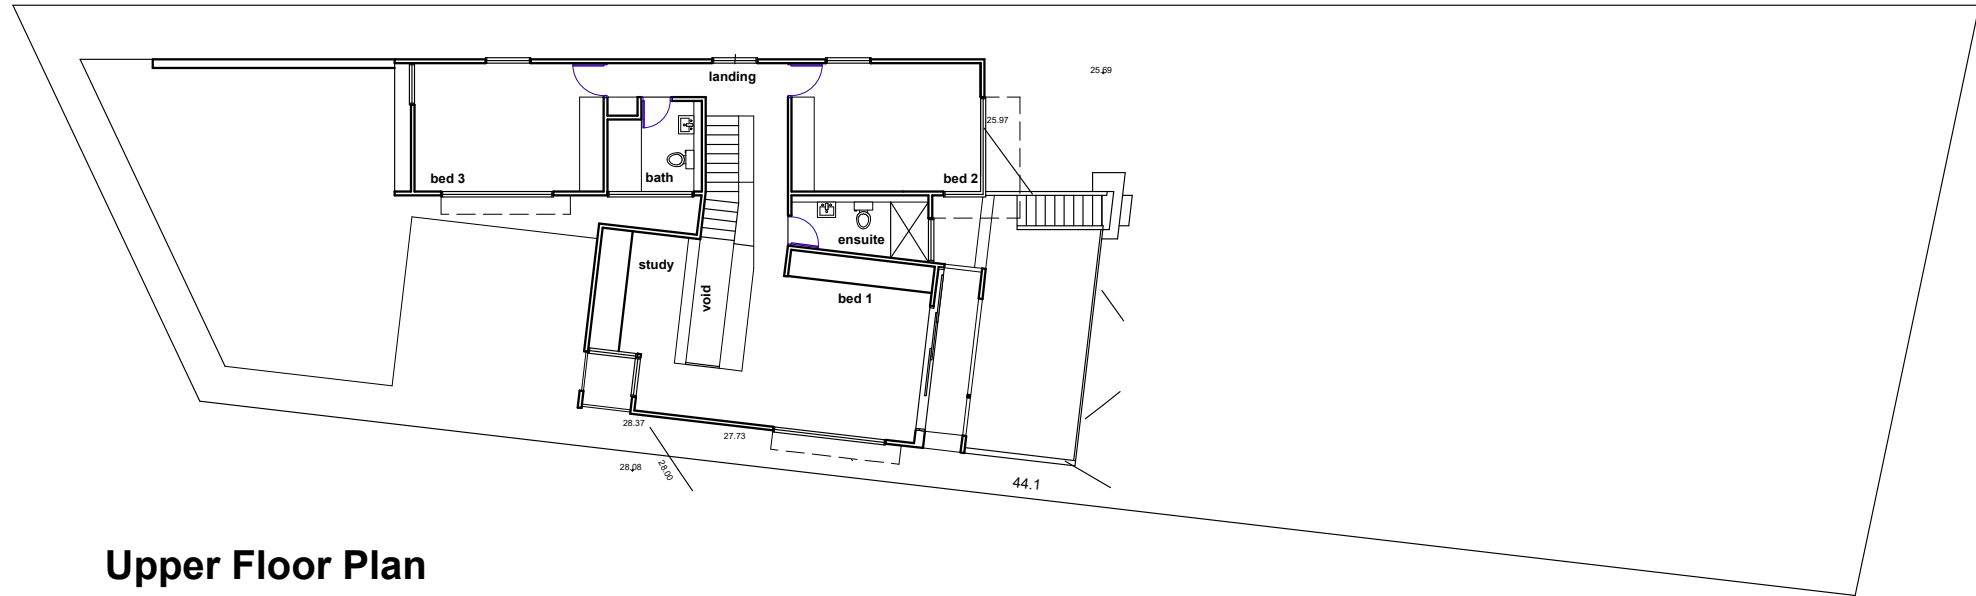


Upper Floor Plan

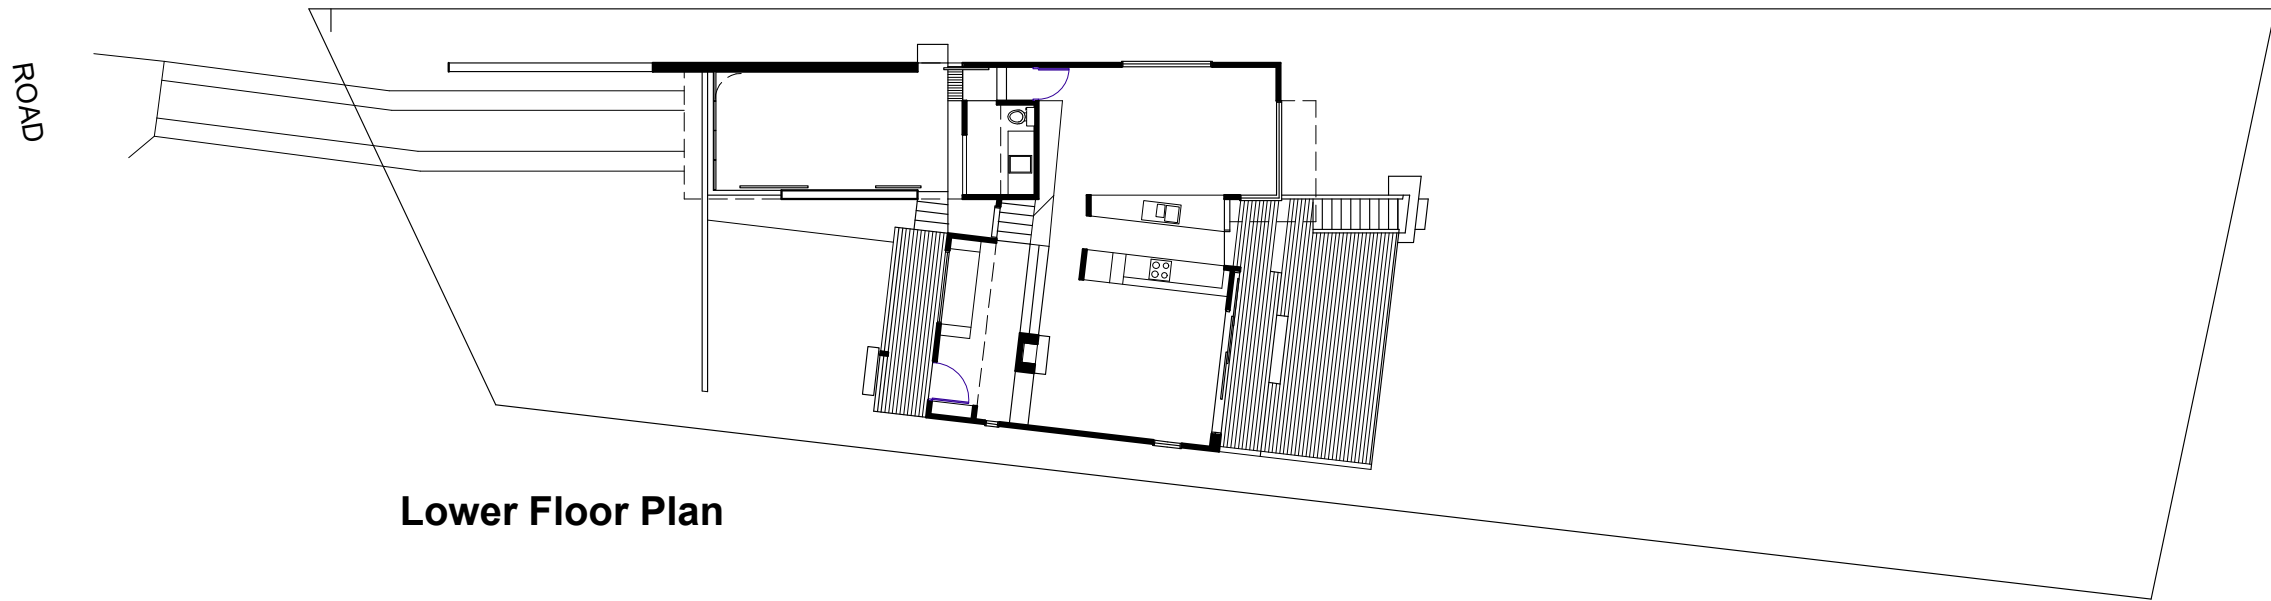



Lower Floor Plan

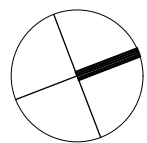

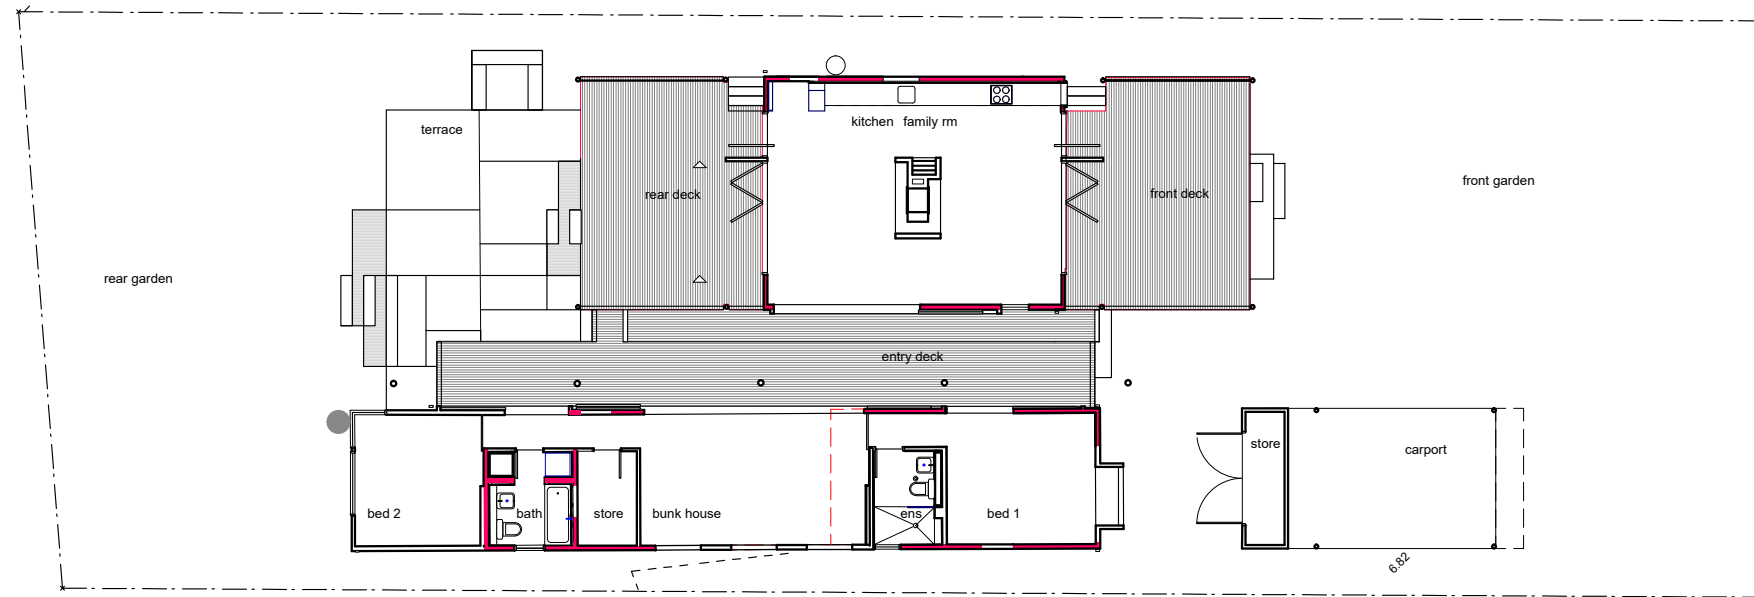


ROAD

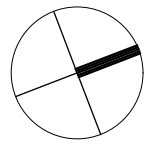

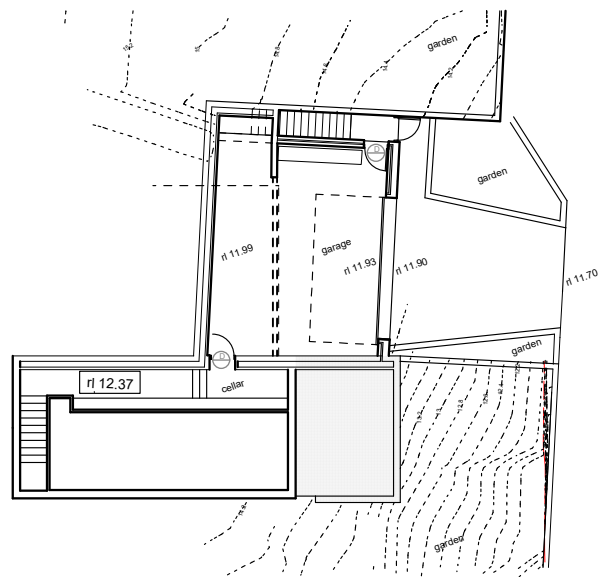


LOWER LEVEL

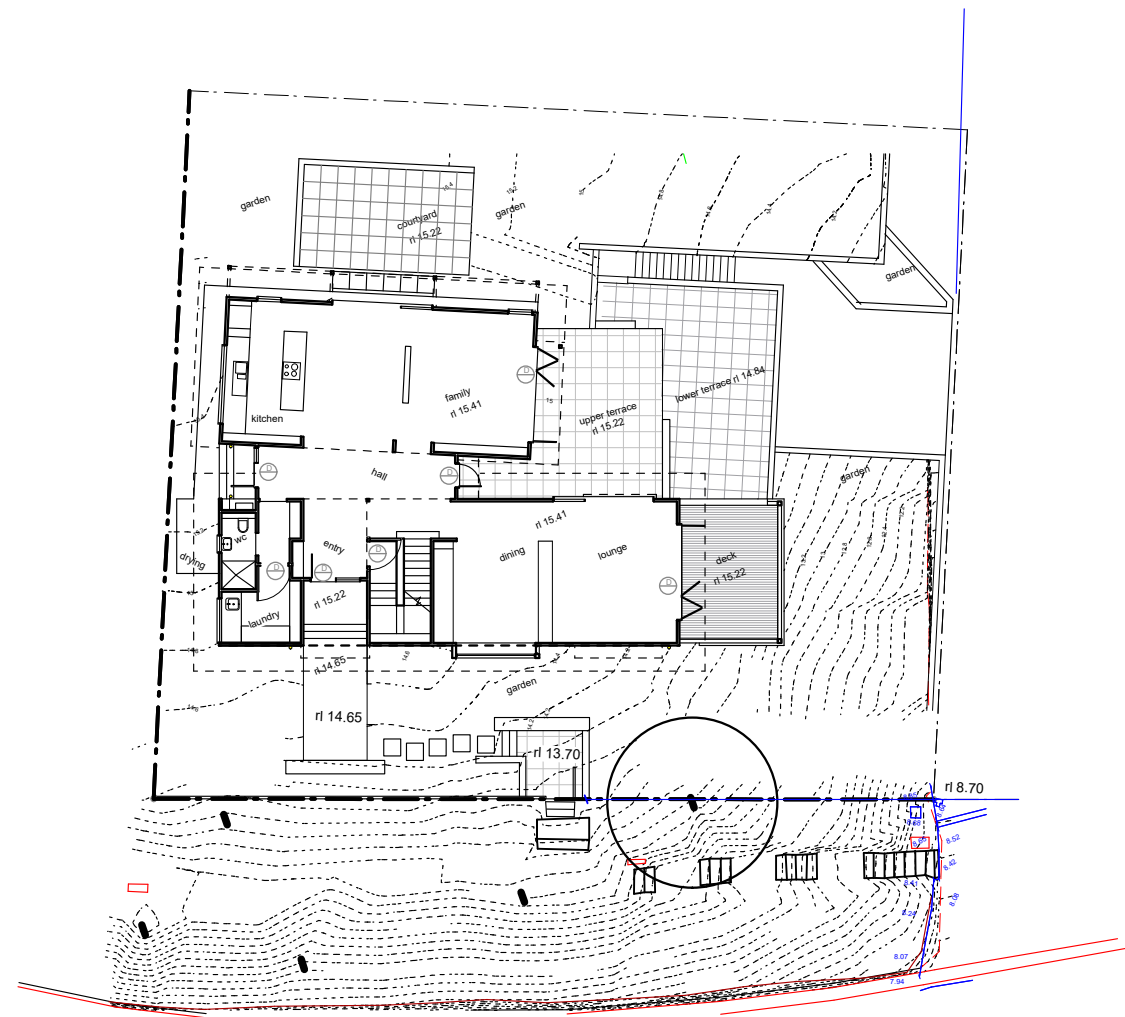


ROAD

MIDDLE LEVEL

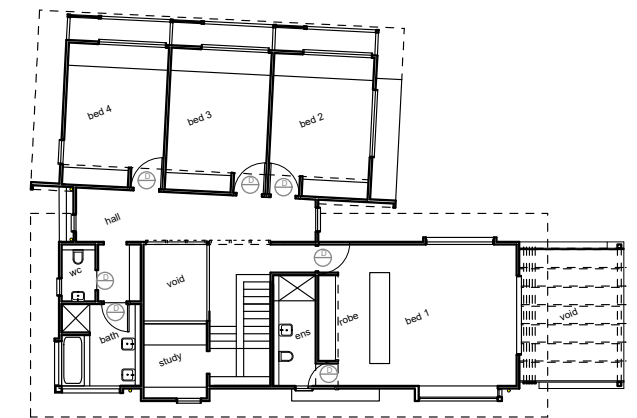


UPPER LEVEL

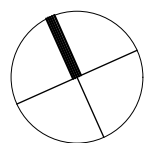




UPPER LEVEL

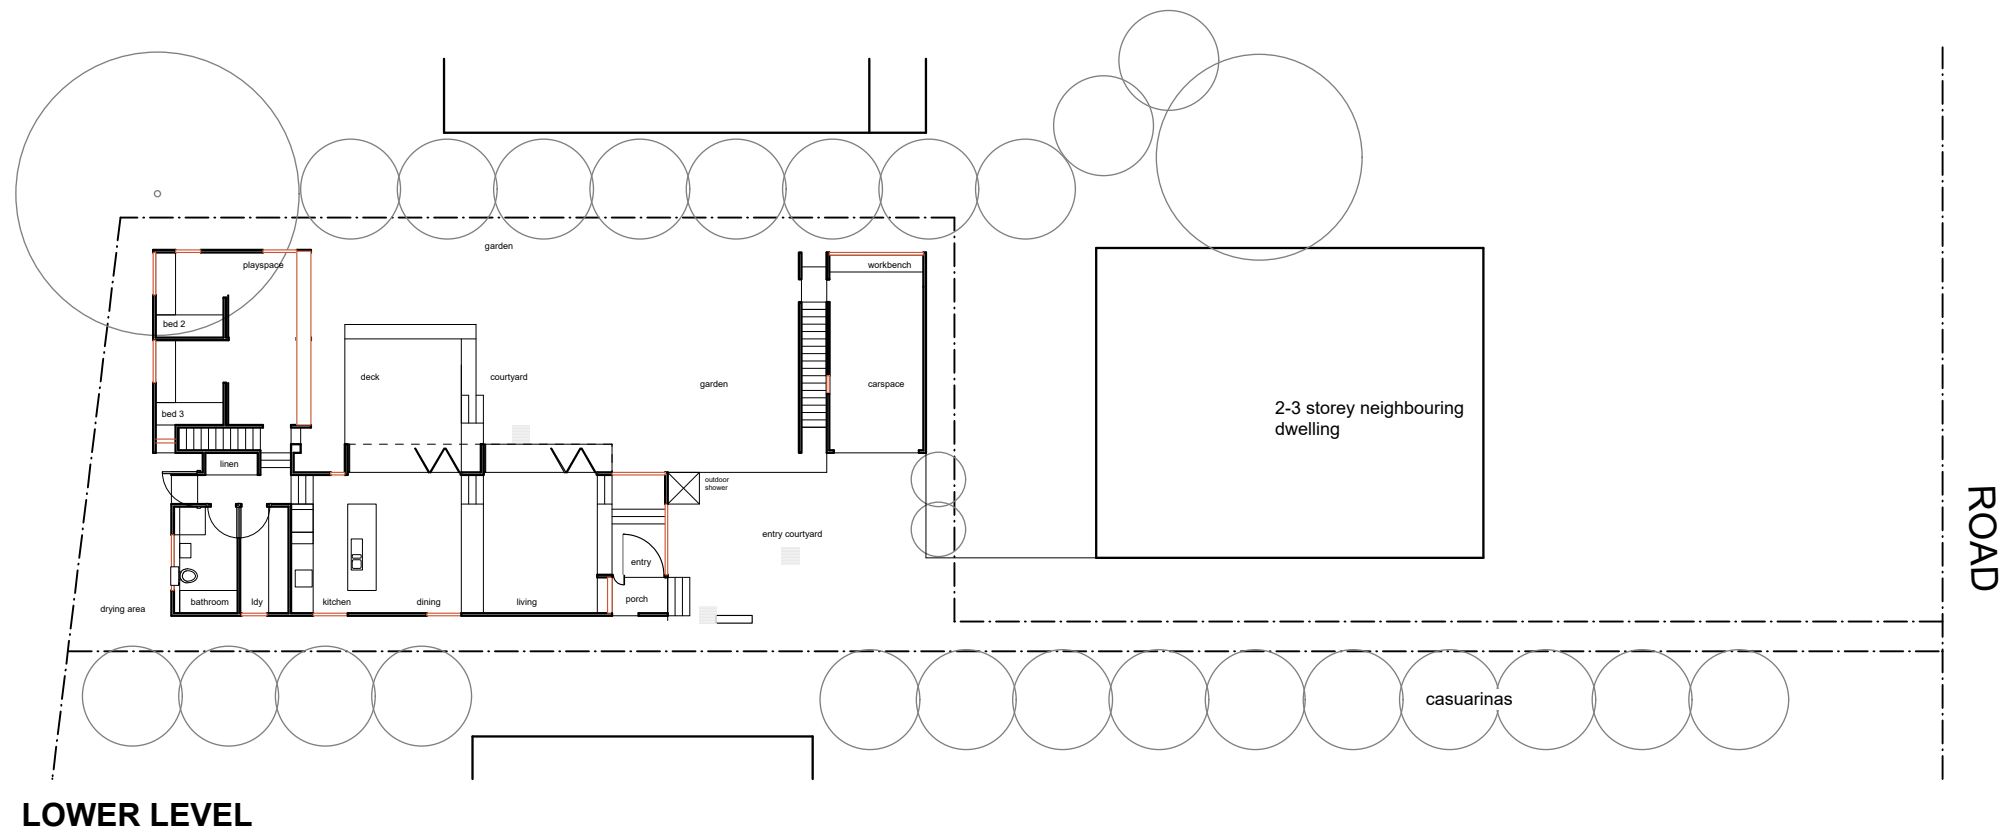


LOWER LEVEL




UPPER LEVEL

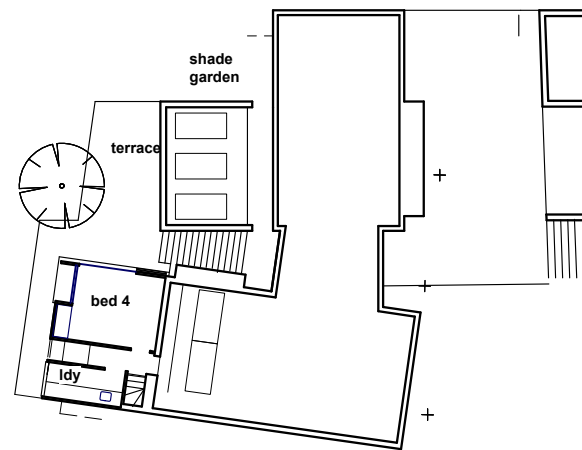


LOWER LEVEL

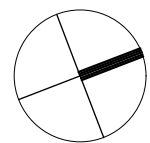

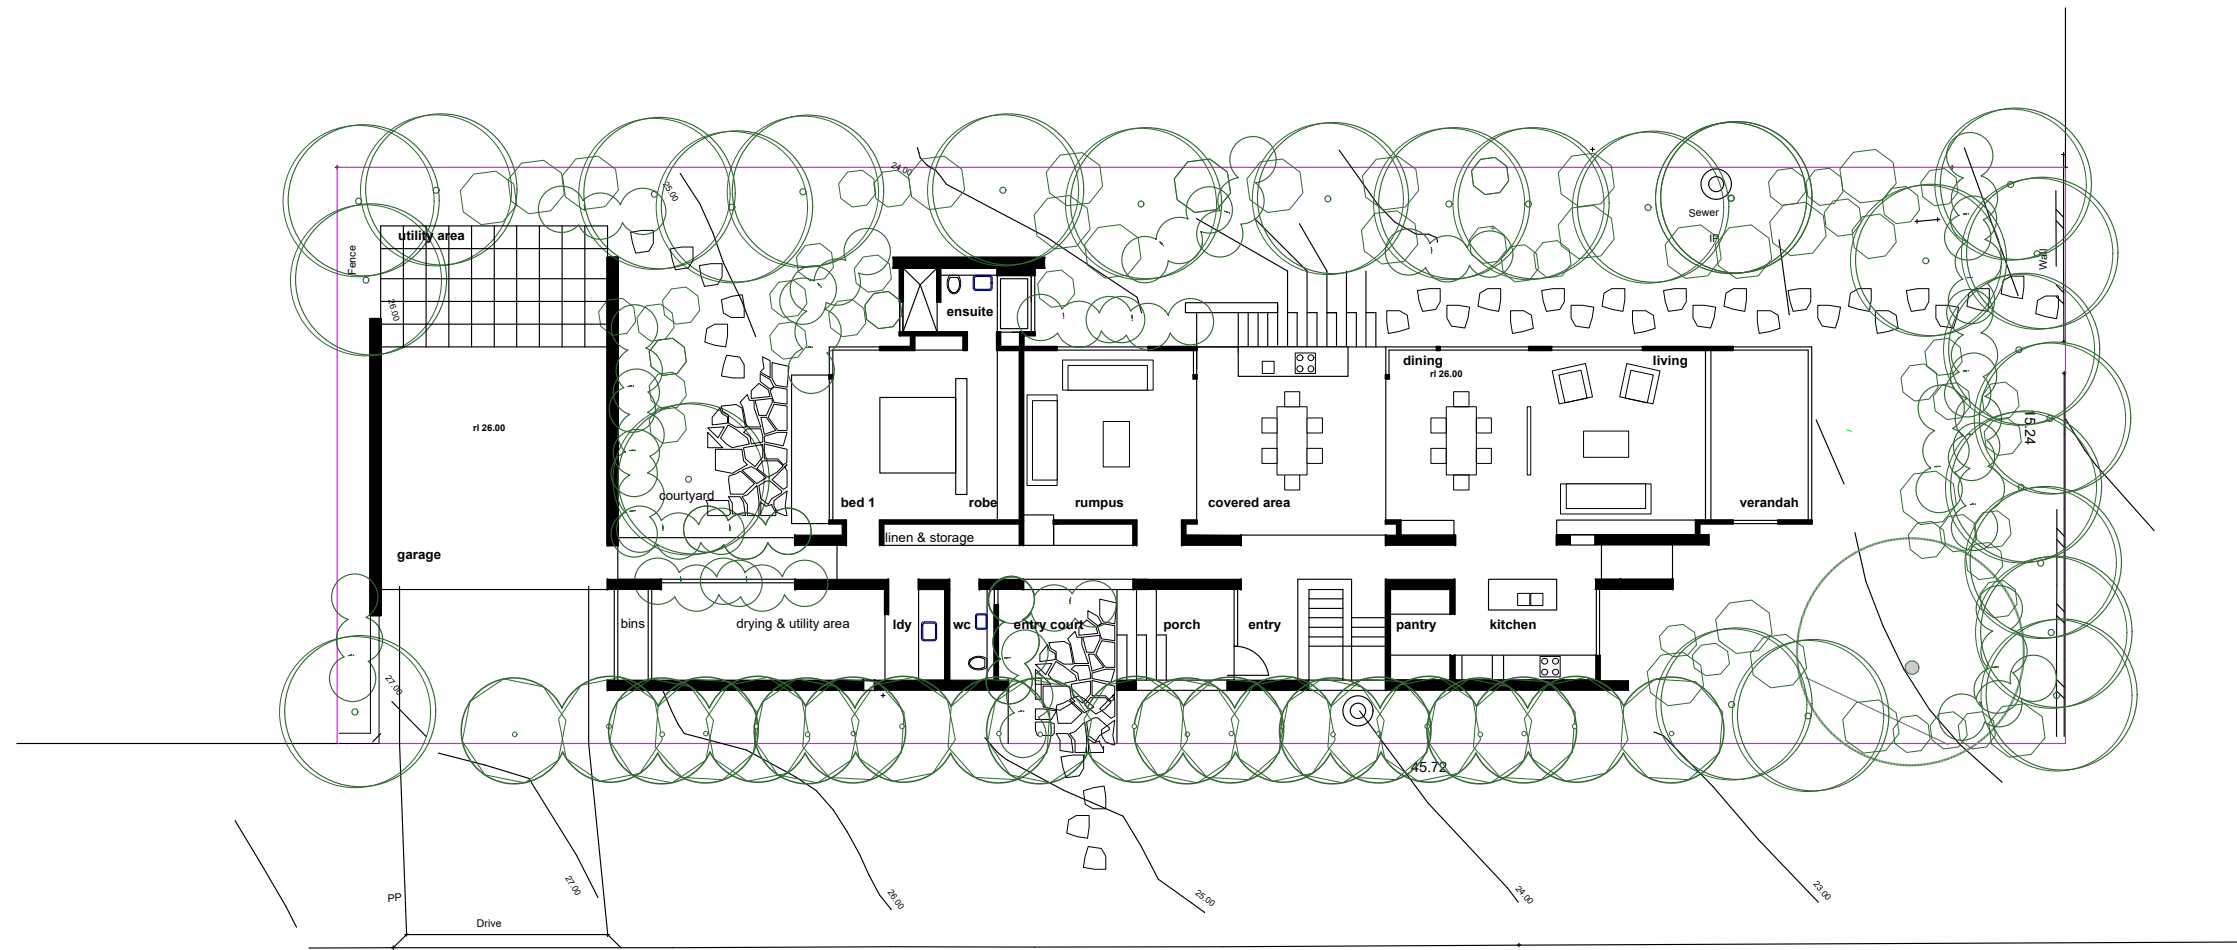


UPPER LEVEL


ROAD

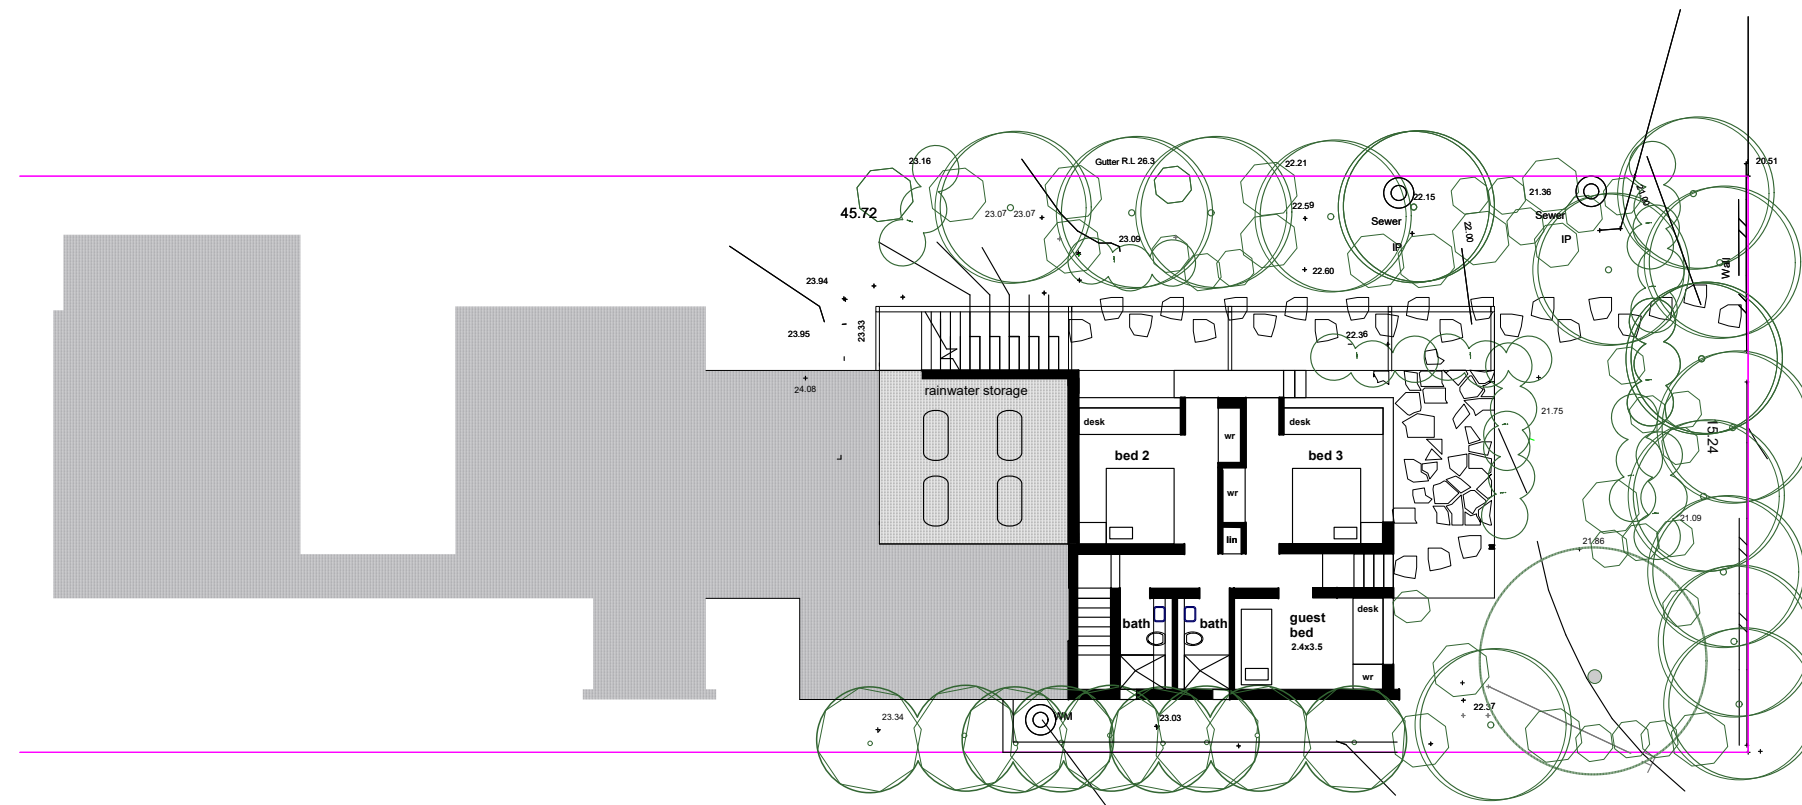


LOWER LEVEL

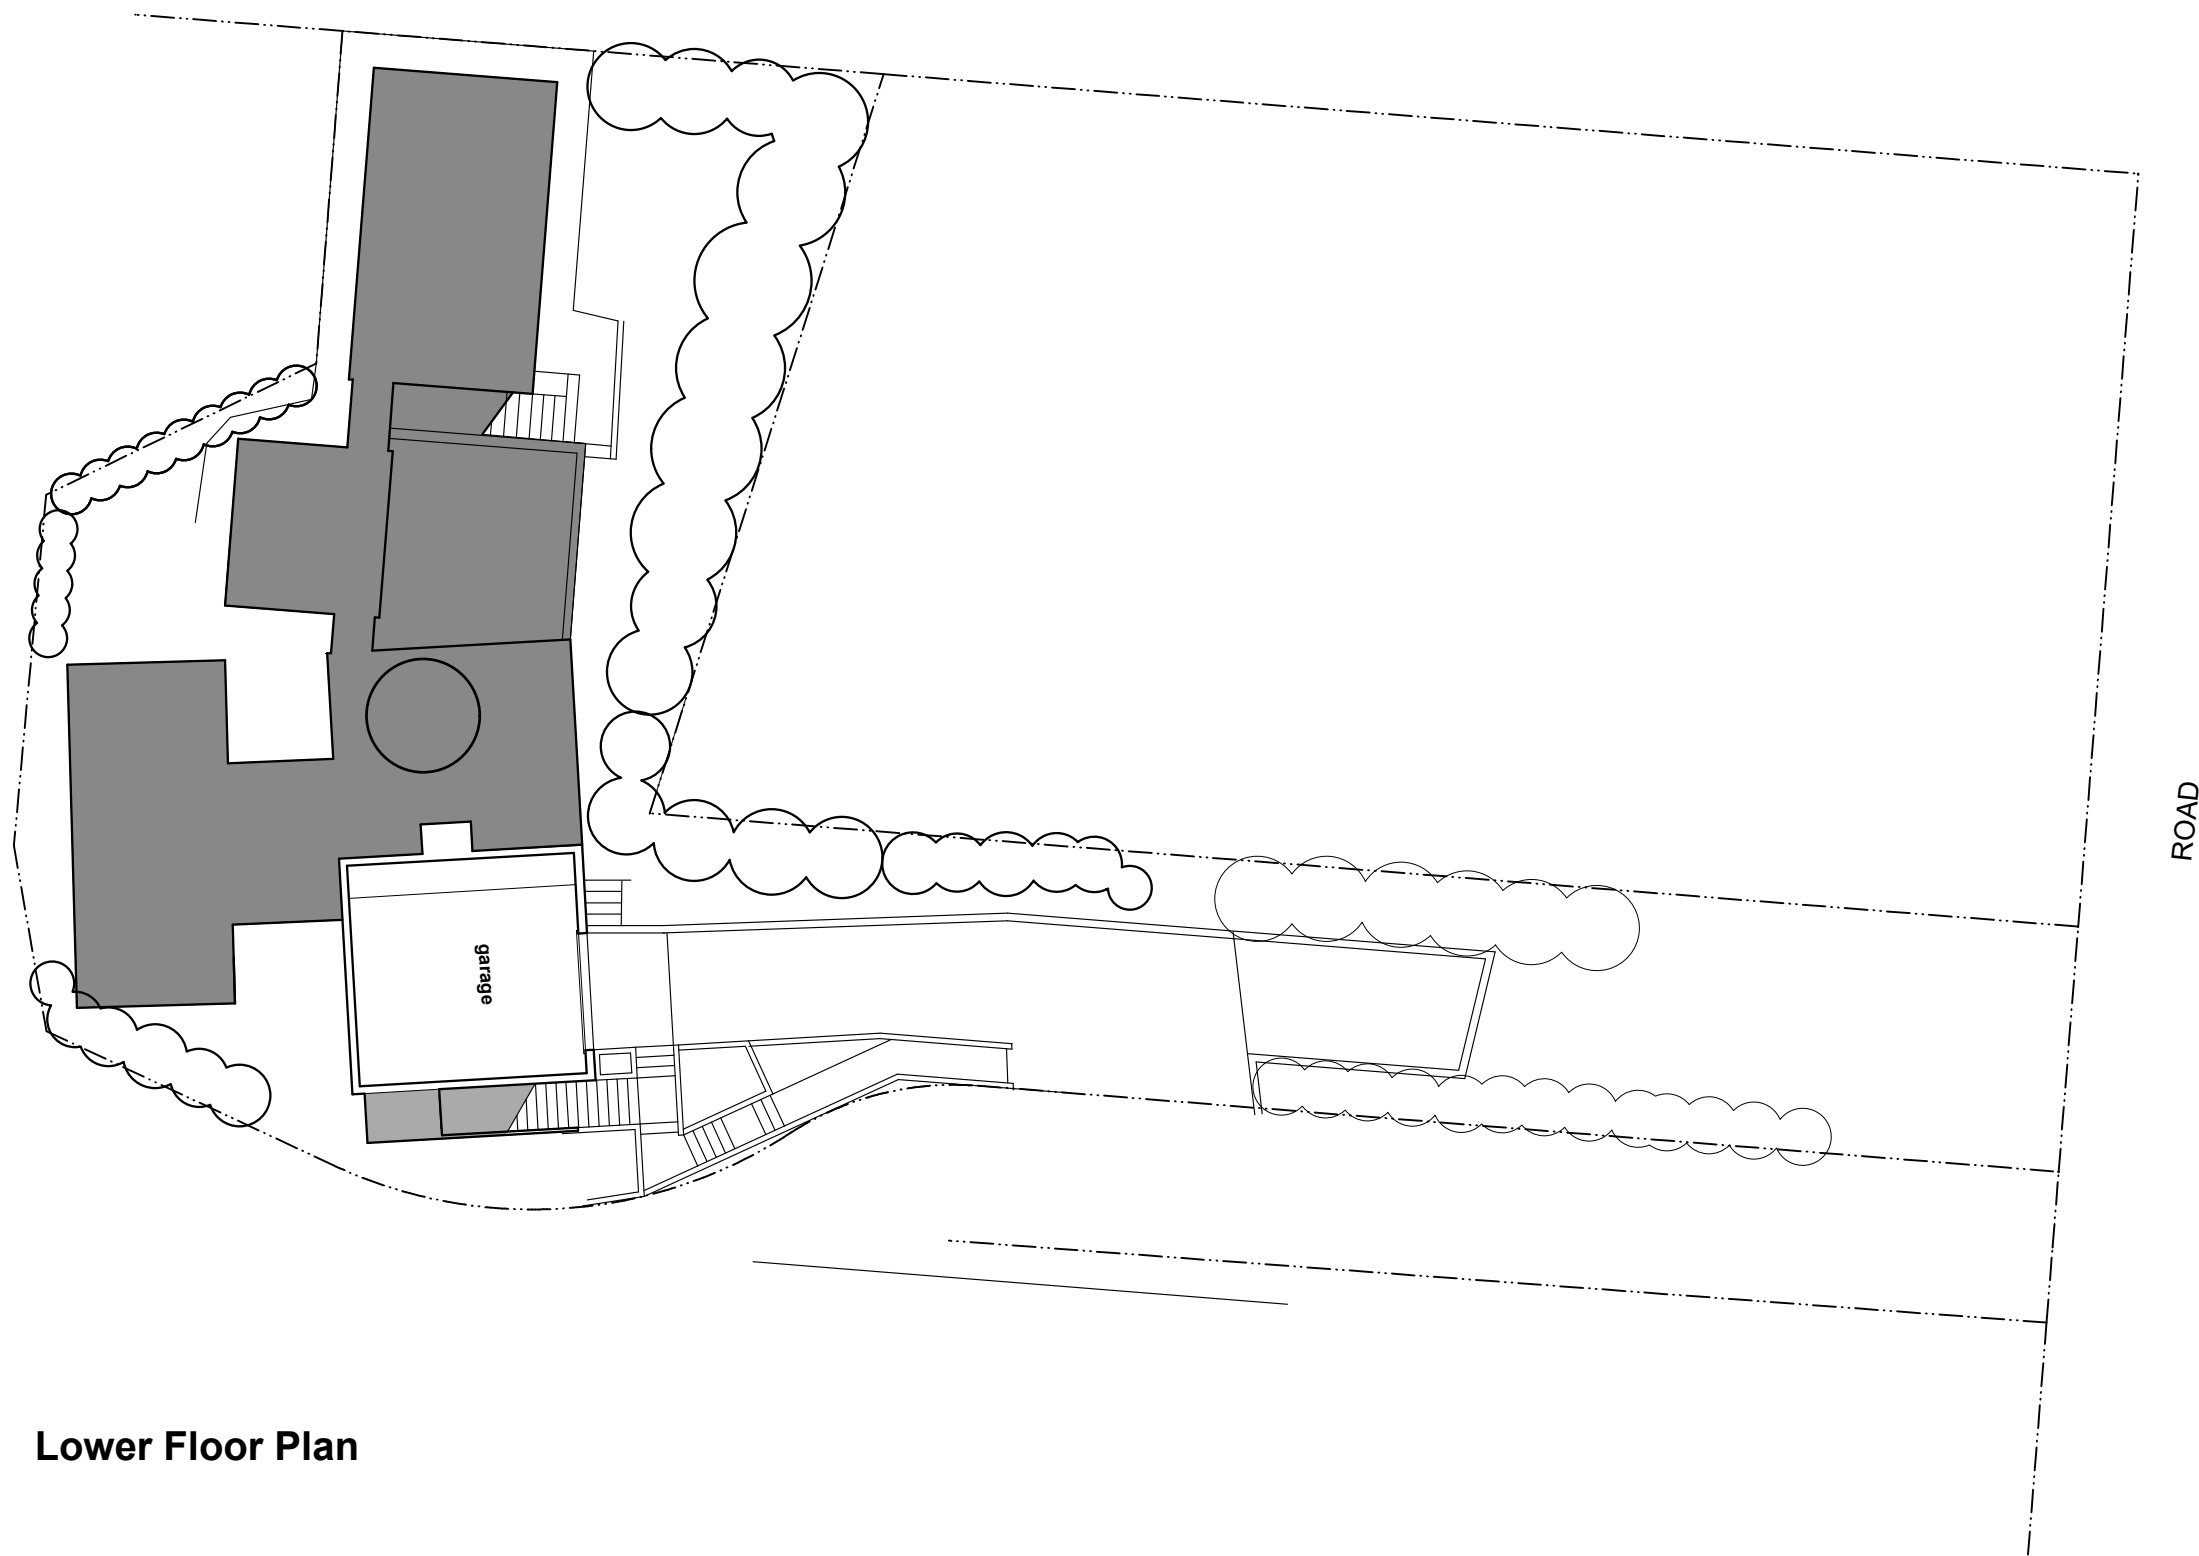



Lower Floor Plan

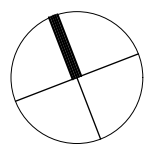

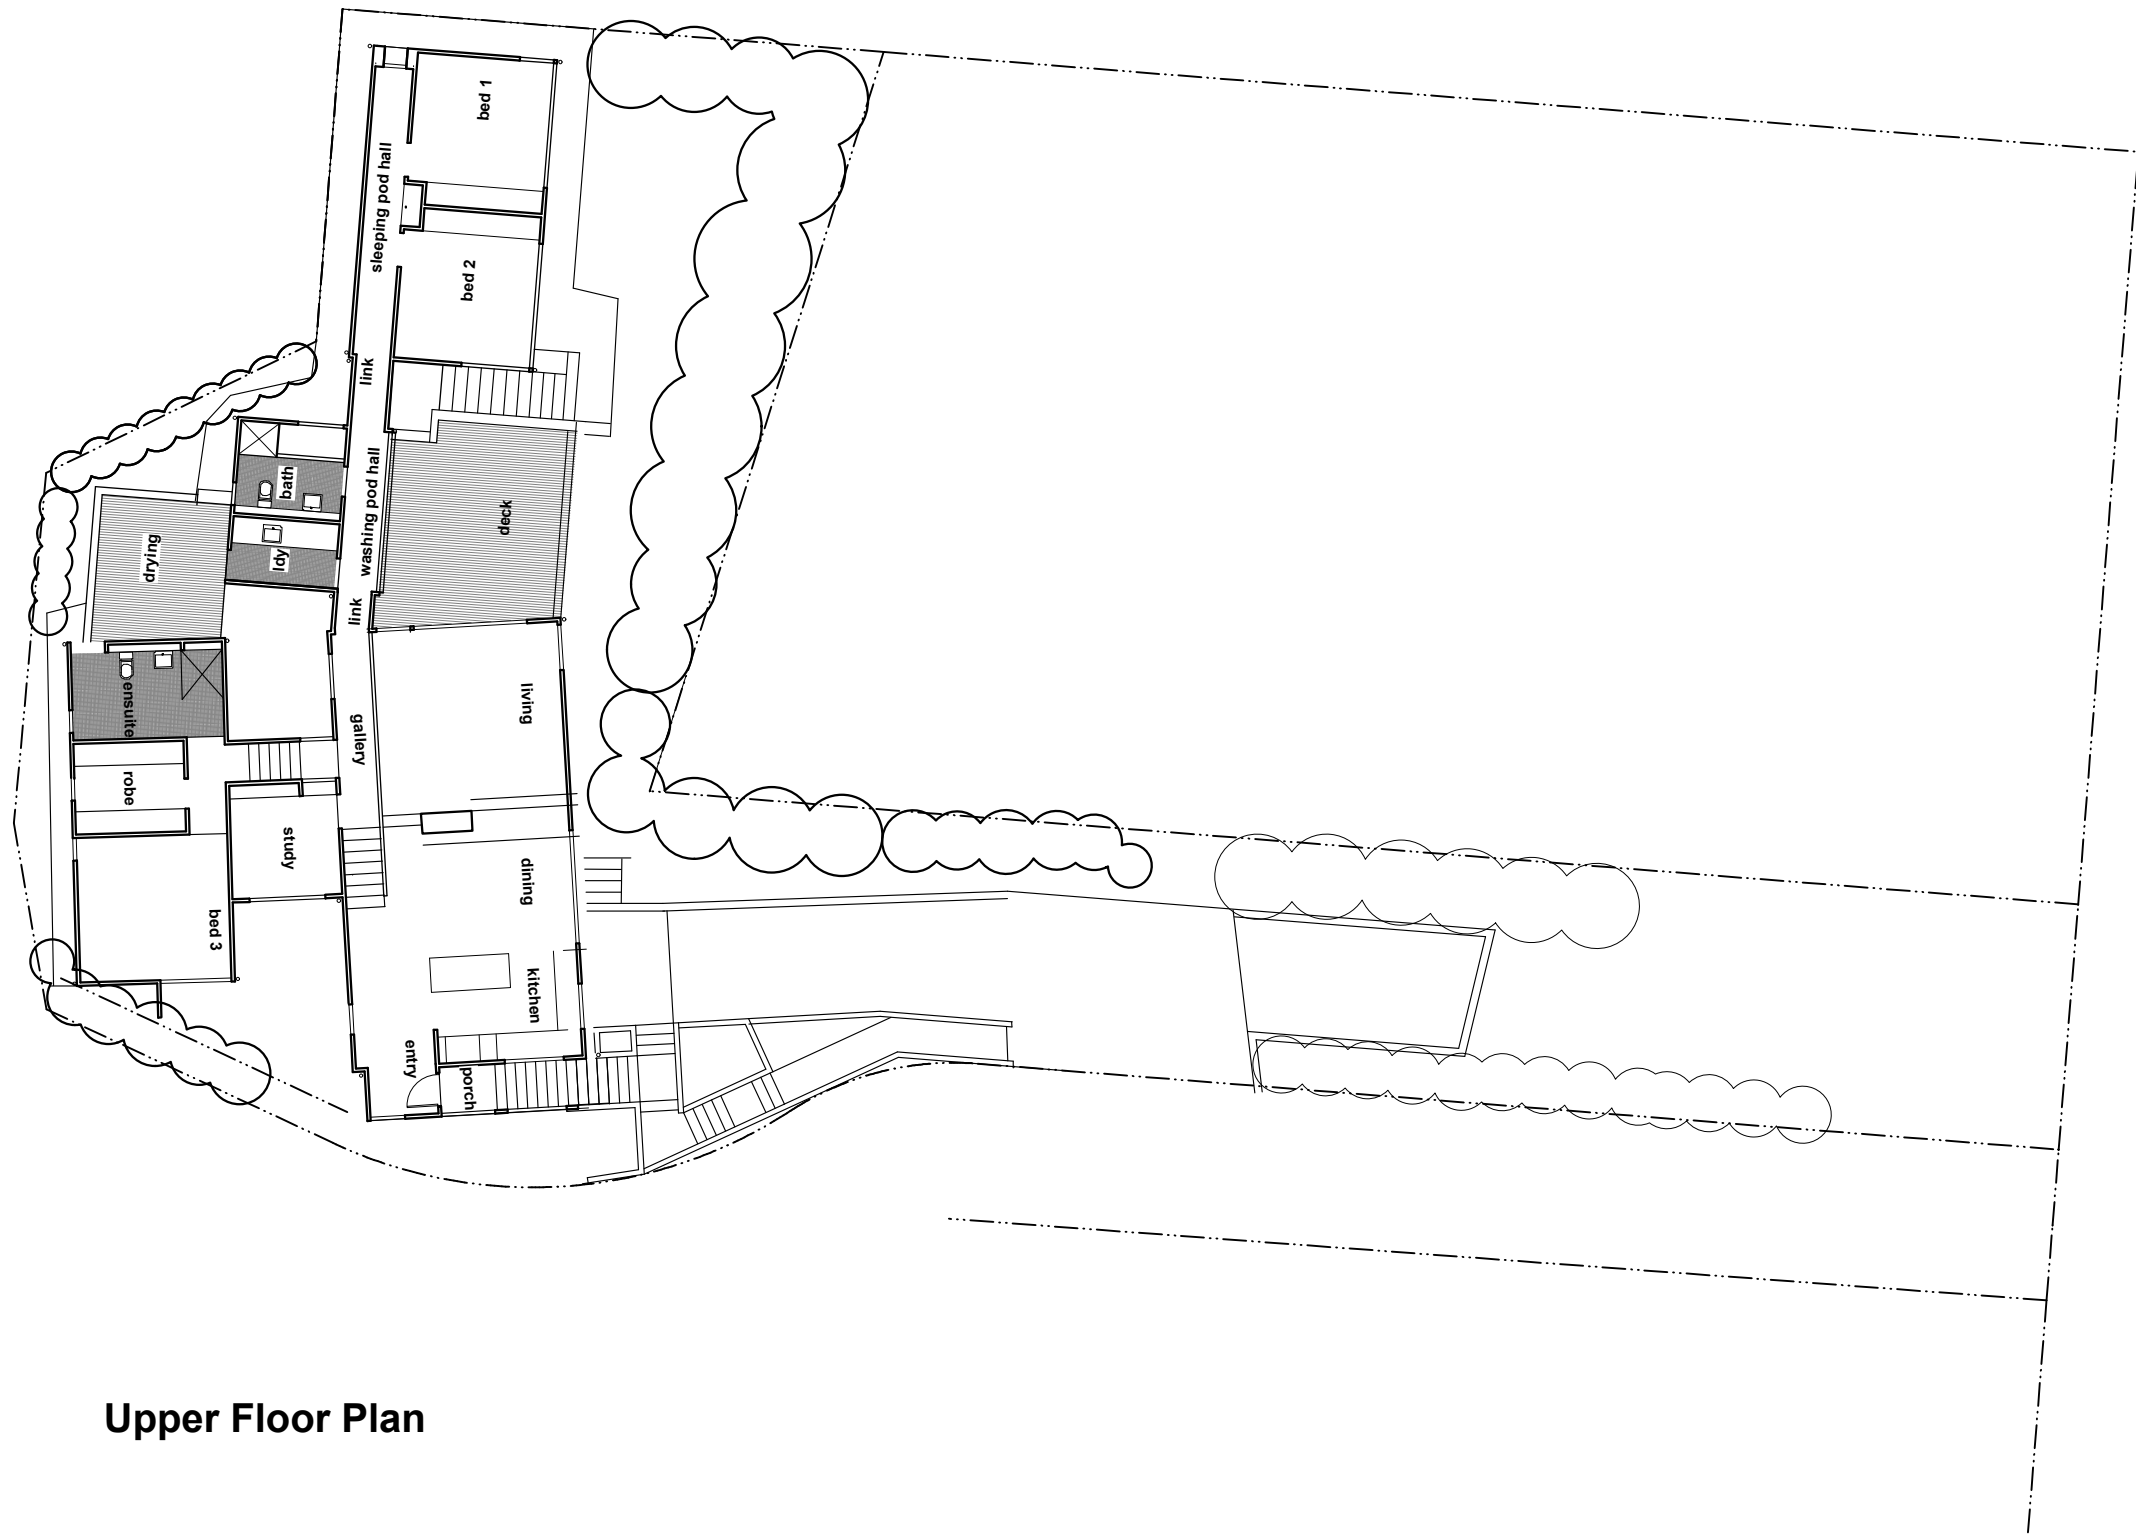


Upper Floor Plan

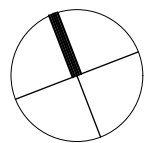


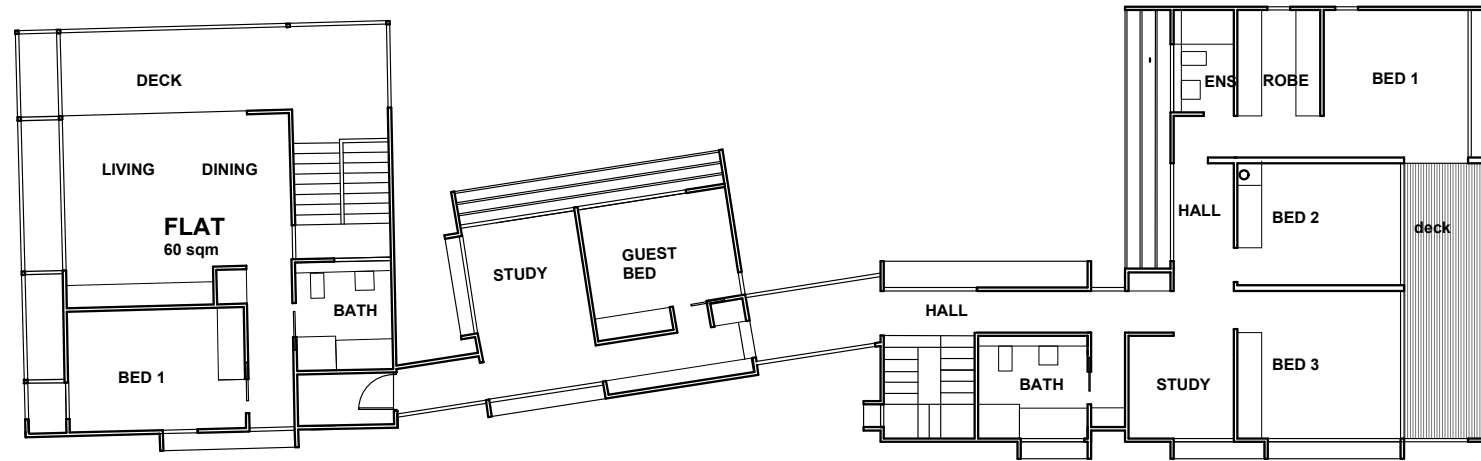


Upper Floor Plan

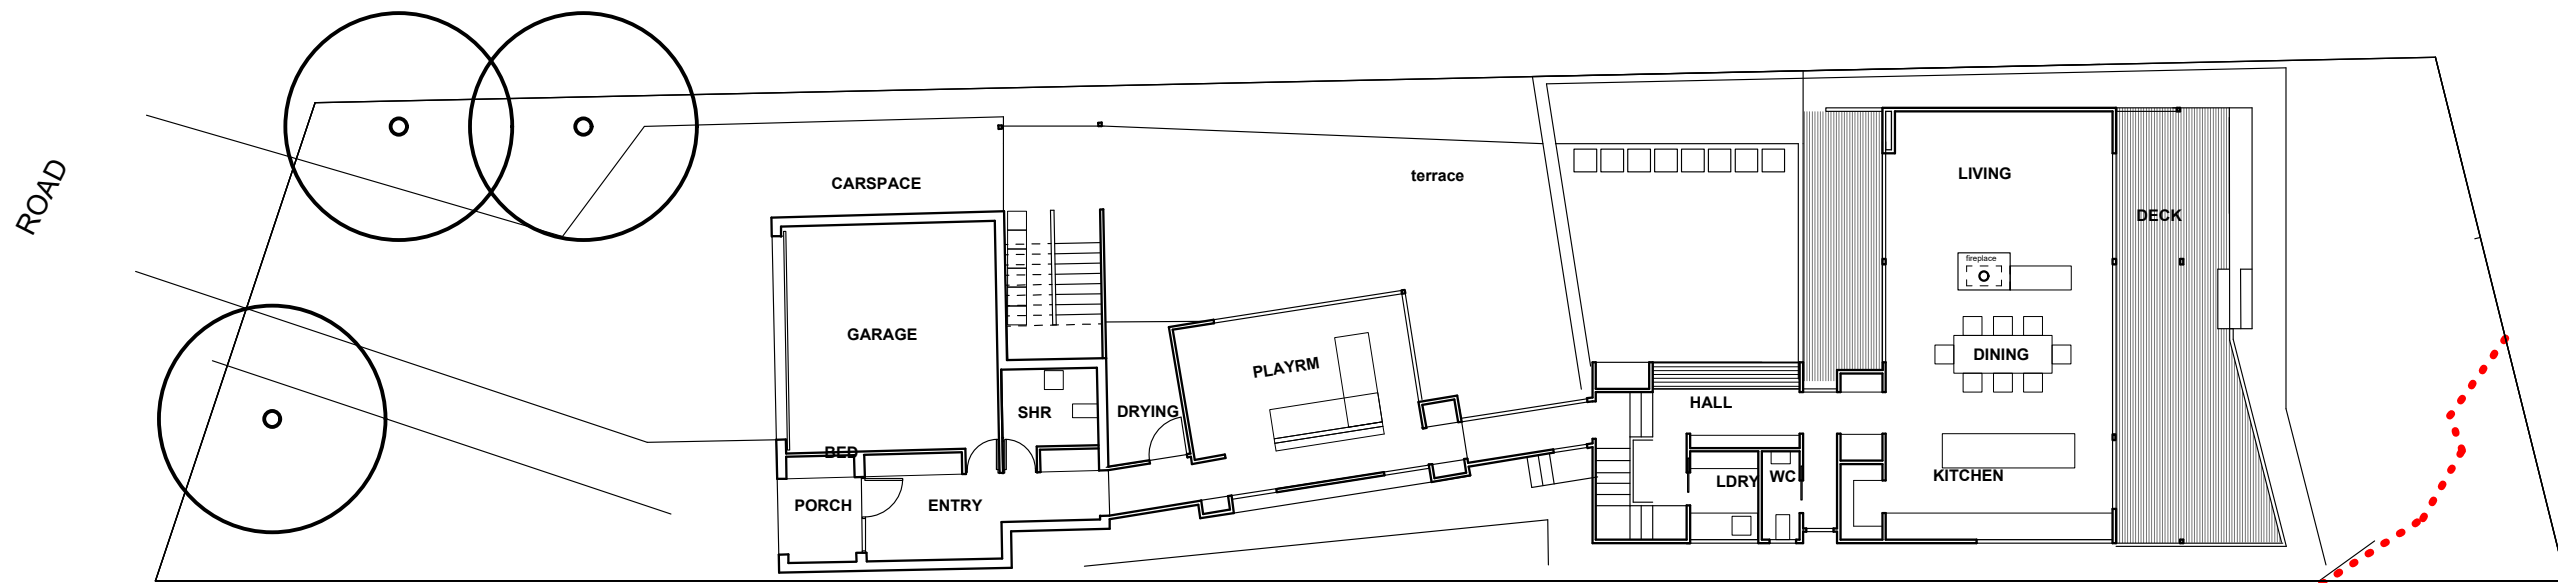


Lower Floor Plan

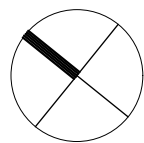


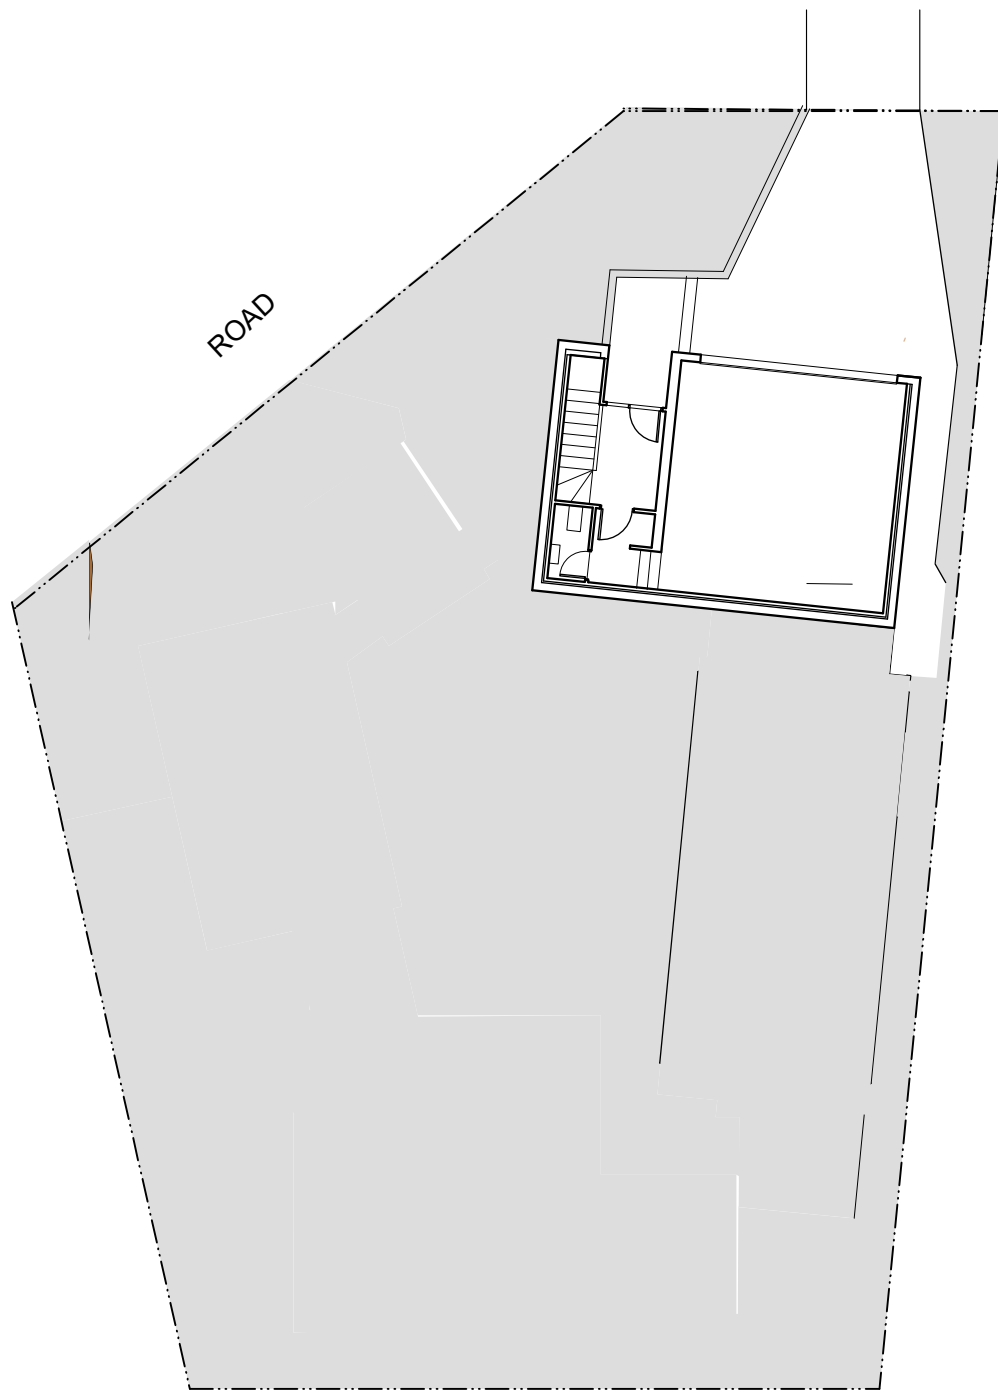


Lower Floor Plan

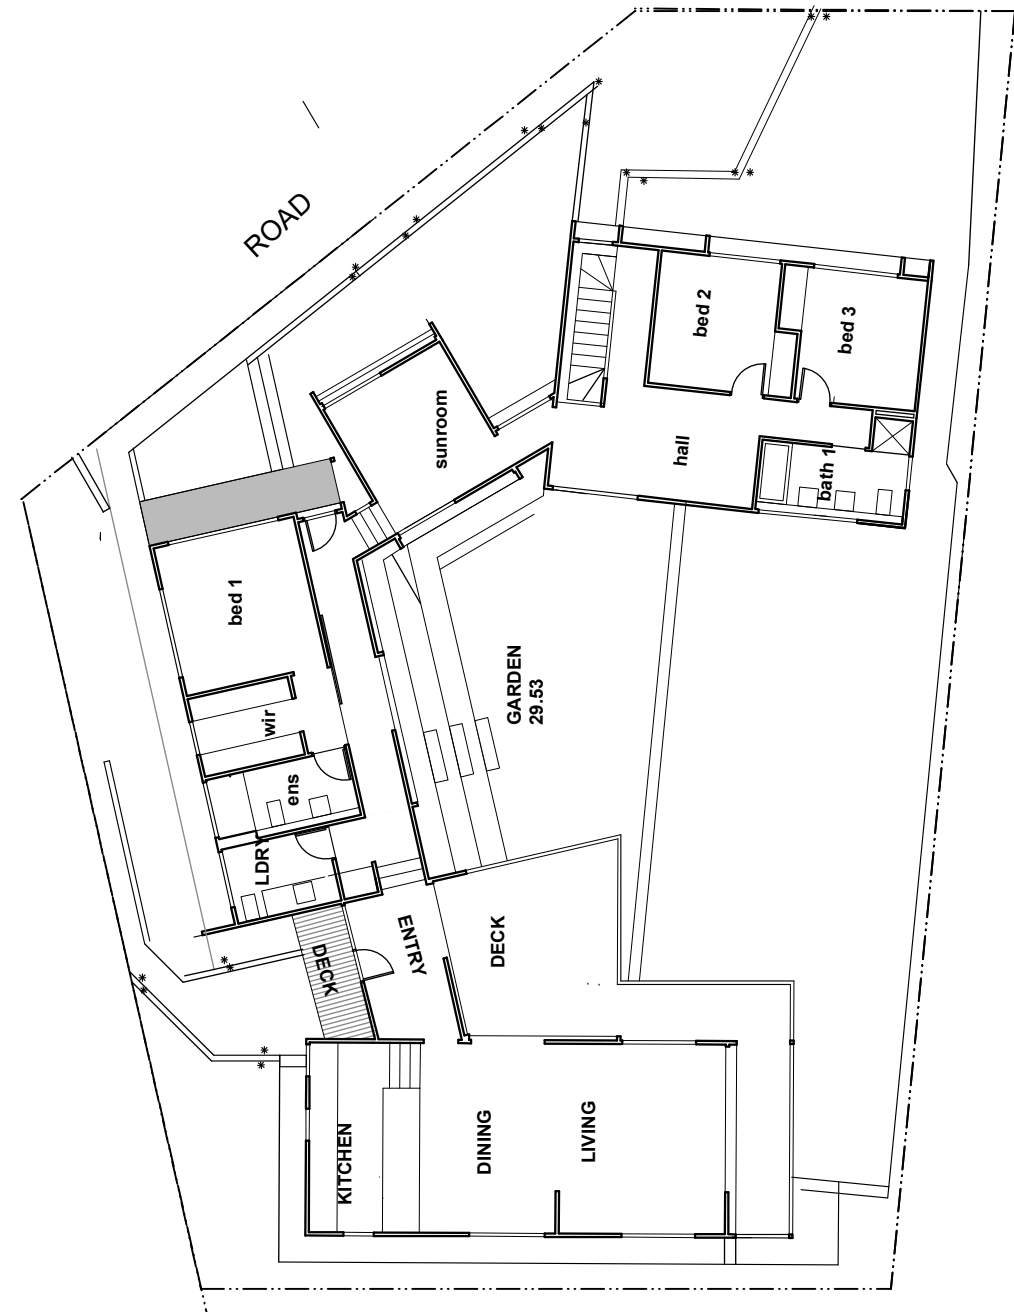


Upper Floor Plan

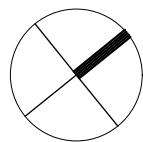

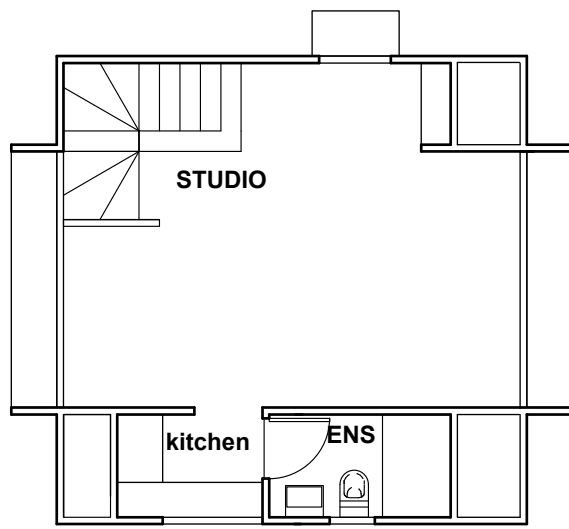

UPPER FLOOR

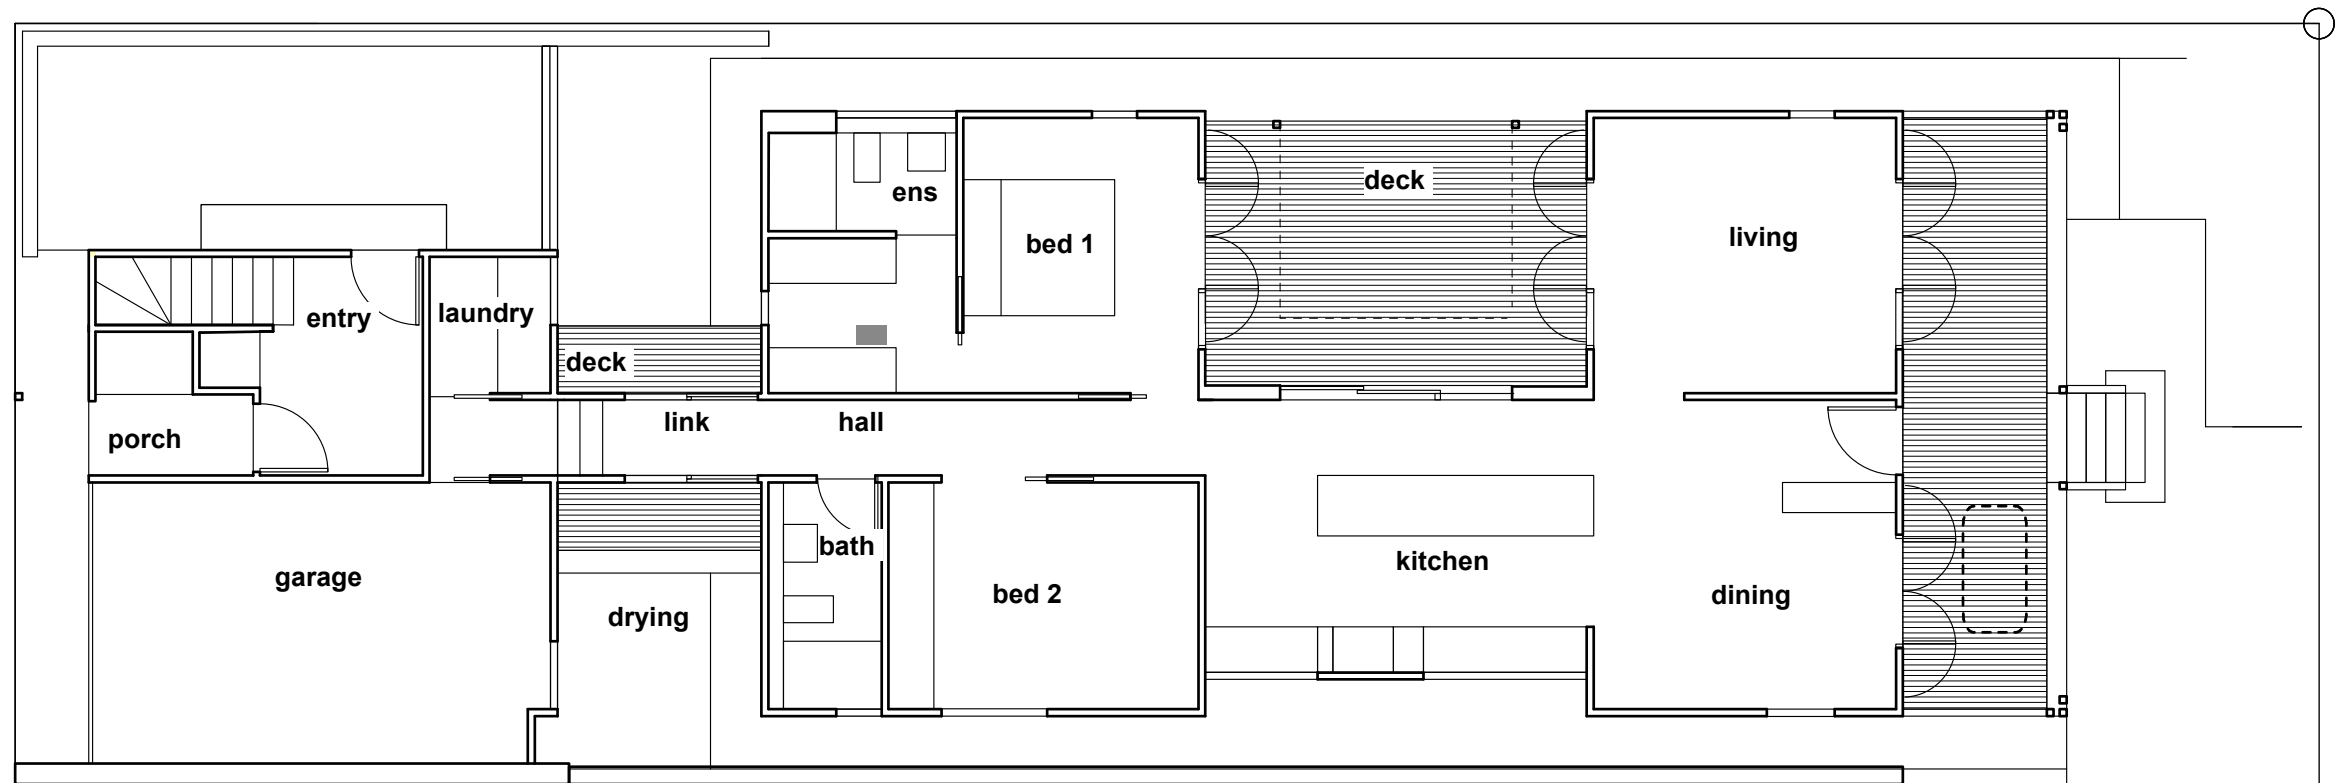

LOWER FLOOR

